

MUSEUM
PANITENSIS EXHIBITION
OUTDOOR GARAGE

HISTORIC HISTORY
2 ENTRANCES

Gym → MULTIFUNCTIONAL



MAY - SEP + OUTDOOR
OPEN CAFE

ACTIVE SEASON

ALL YEAR USING!

LINESS
SOFA

EXPANDING

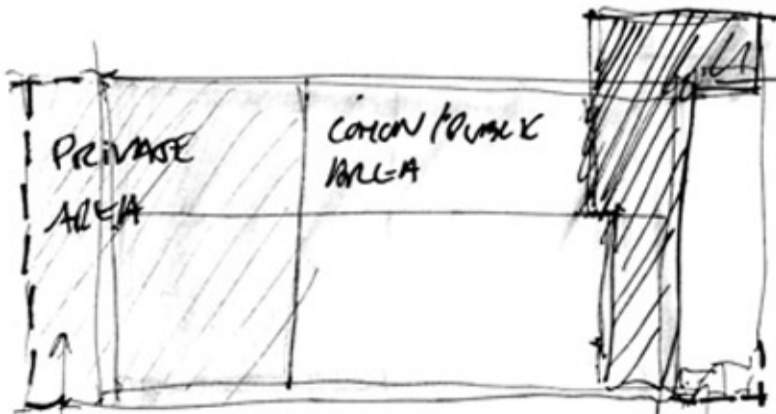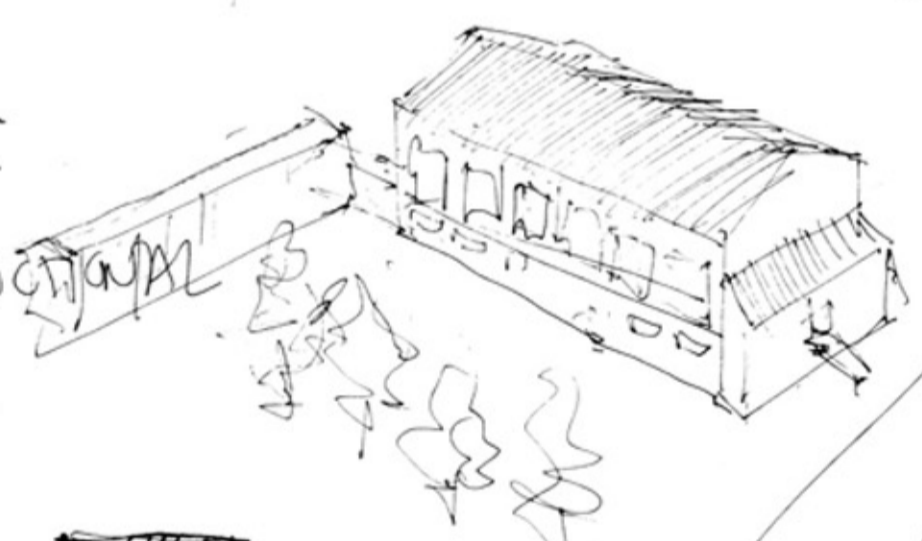

ACTUAL CIRCULATION


PRIVATE SPACES
AREA:

50 people MAX

PRIVATE
MAIN ENTRANCE

MAIN ENTRANCE

GREEN

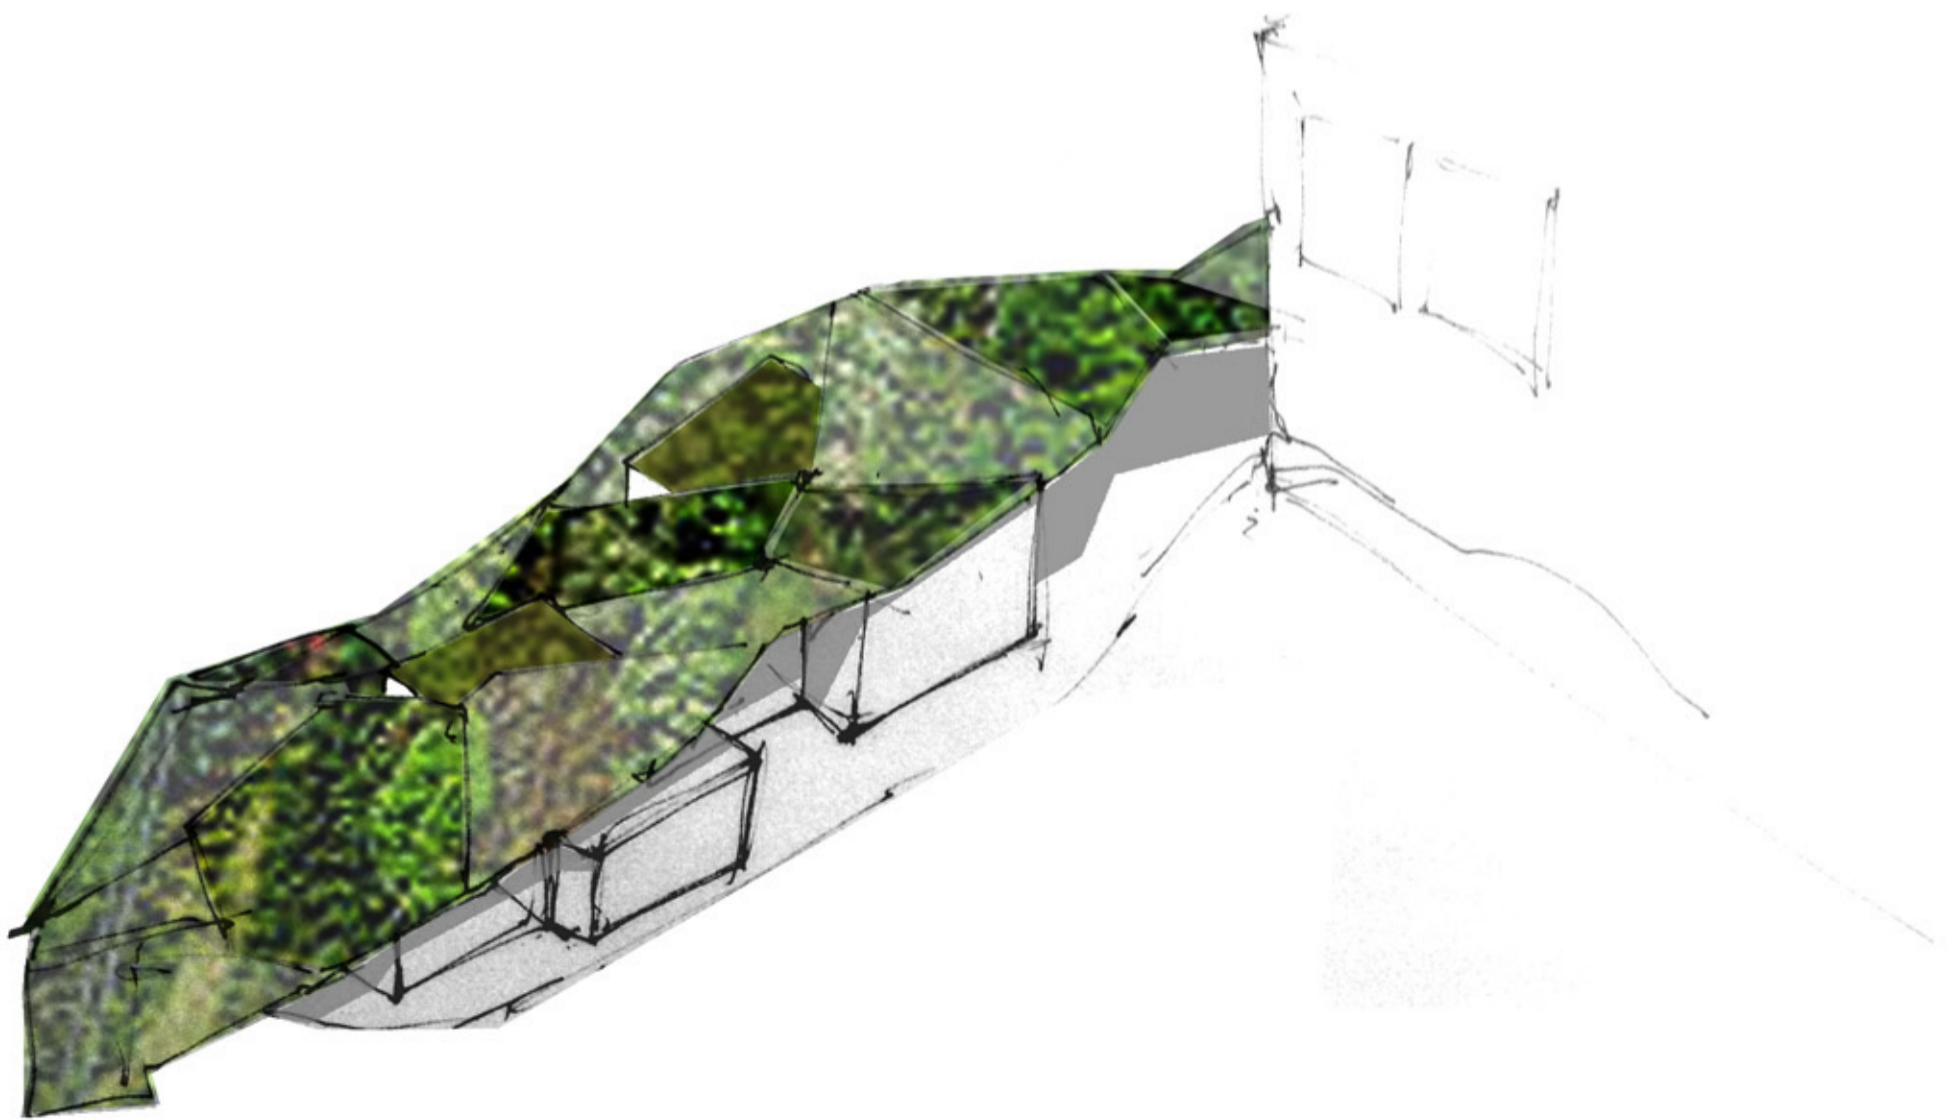


WINDMILL




MEMORY





BOX

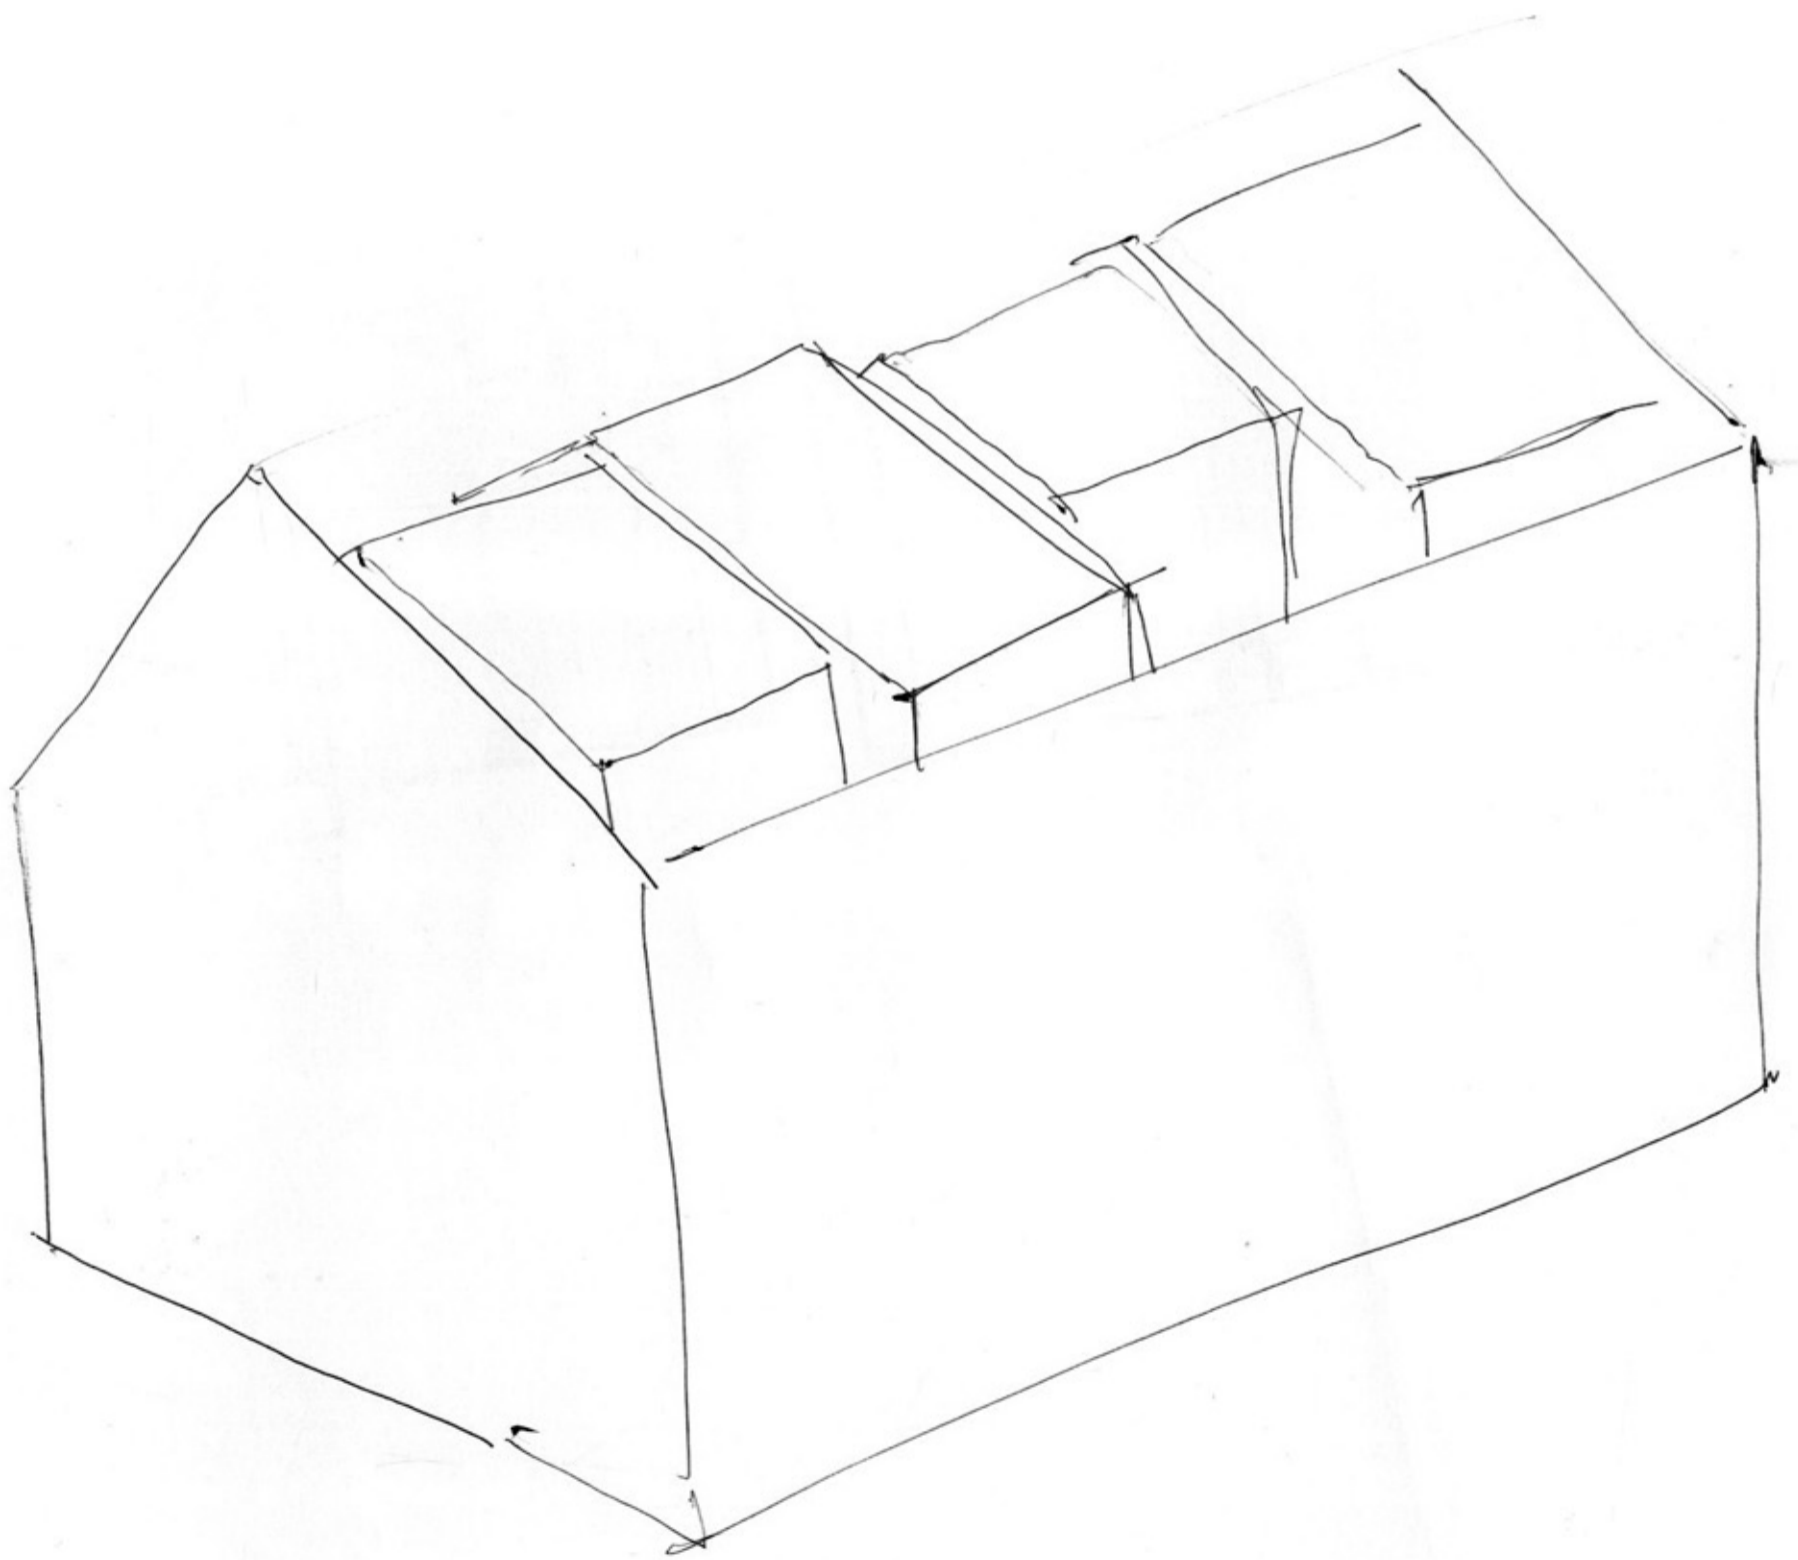


TERRAIN

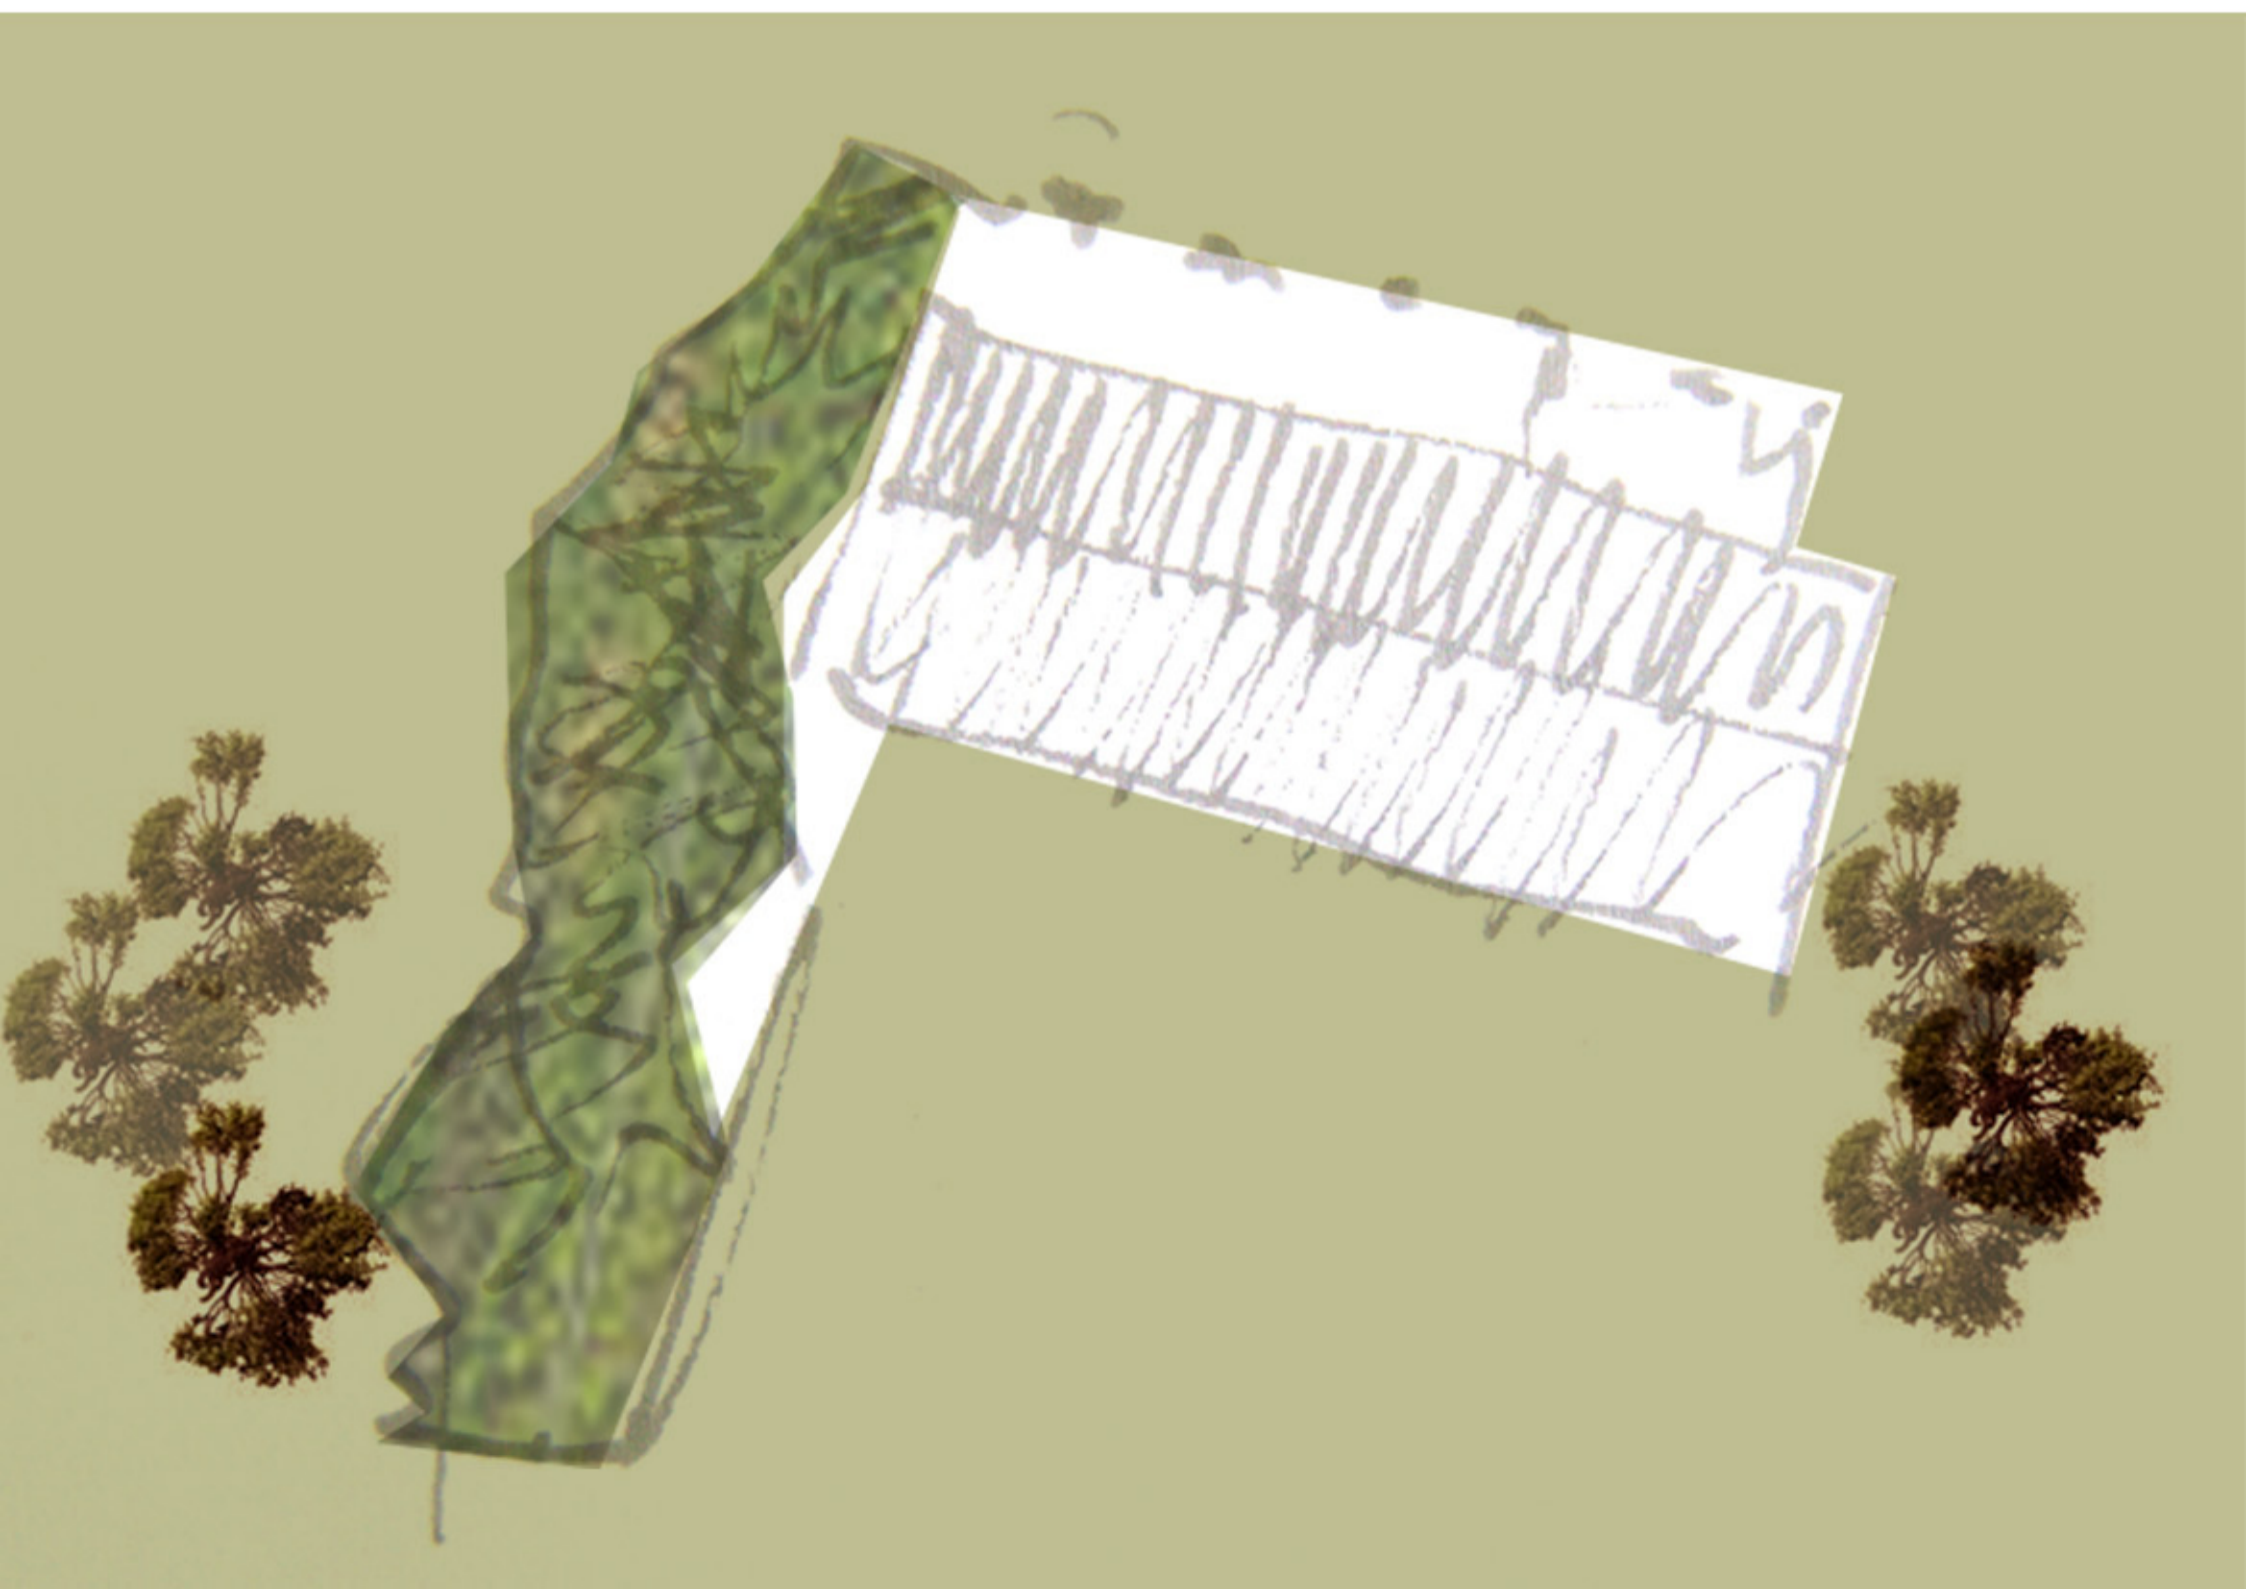

TEMPERATURE

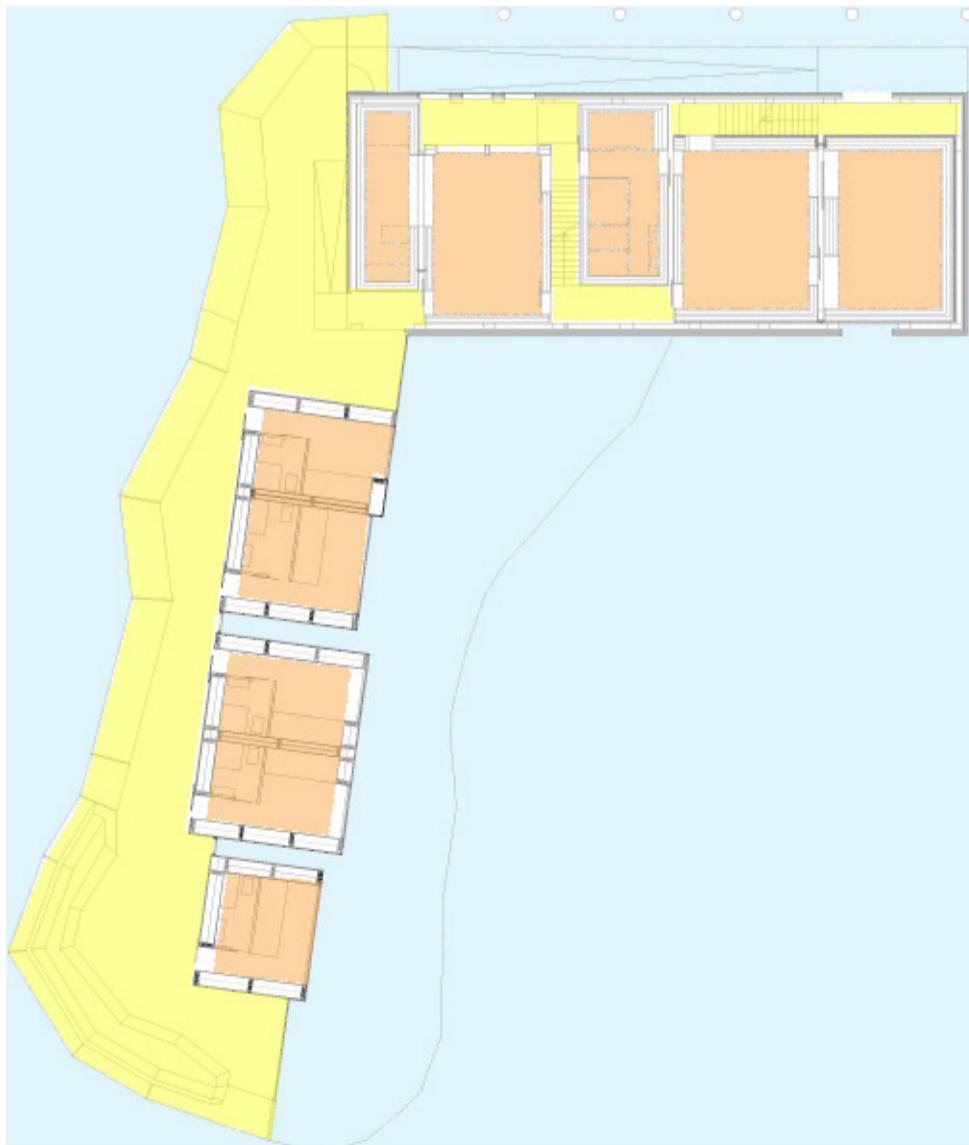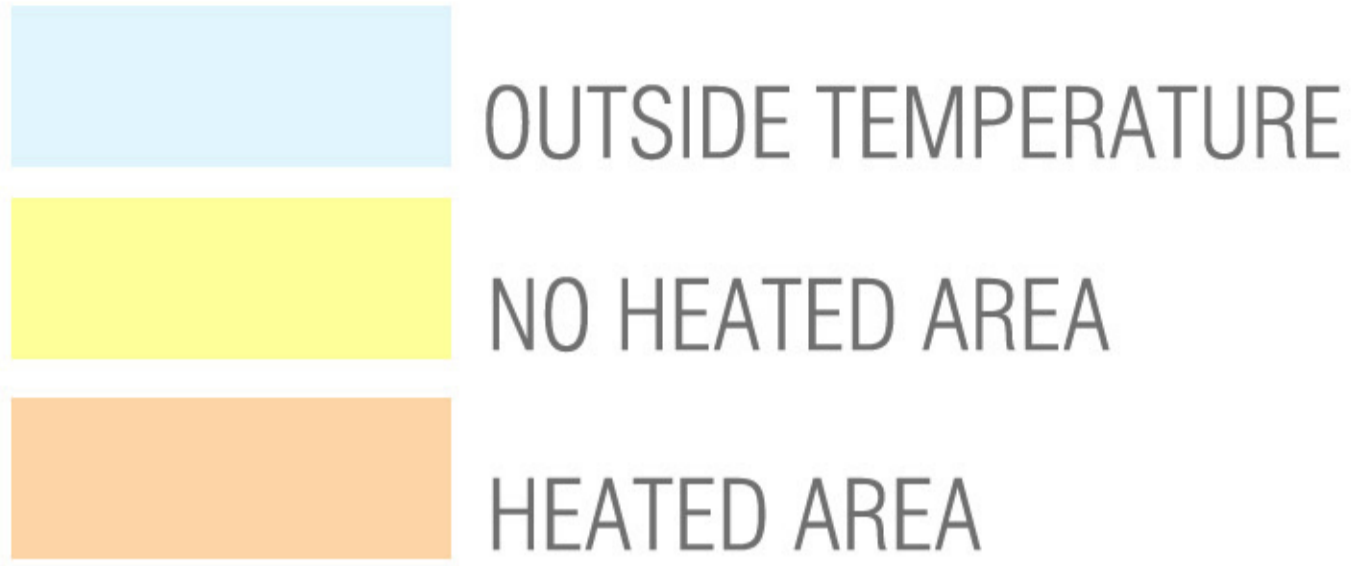


LINESØYA, SCHOOL REHABILITATION GREEN WINDMILLS HOUSE

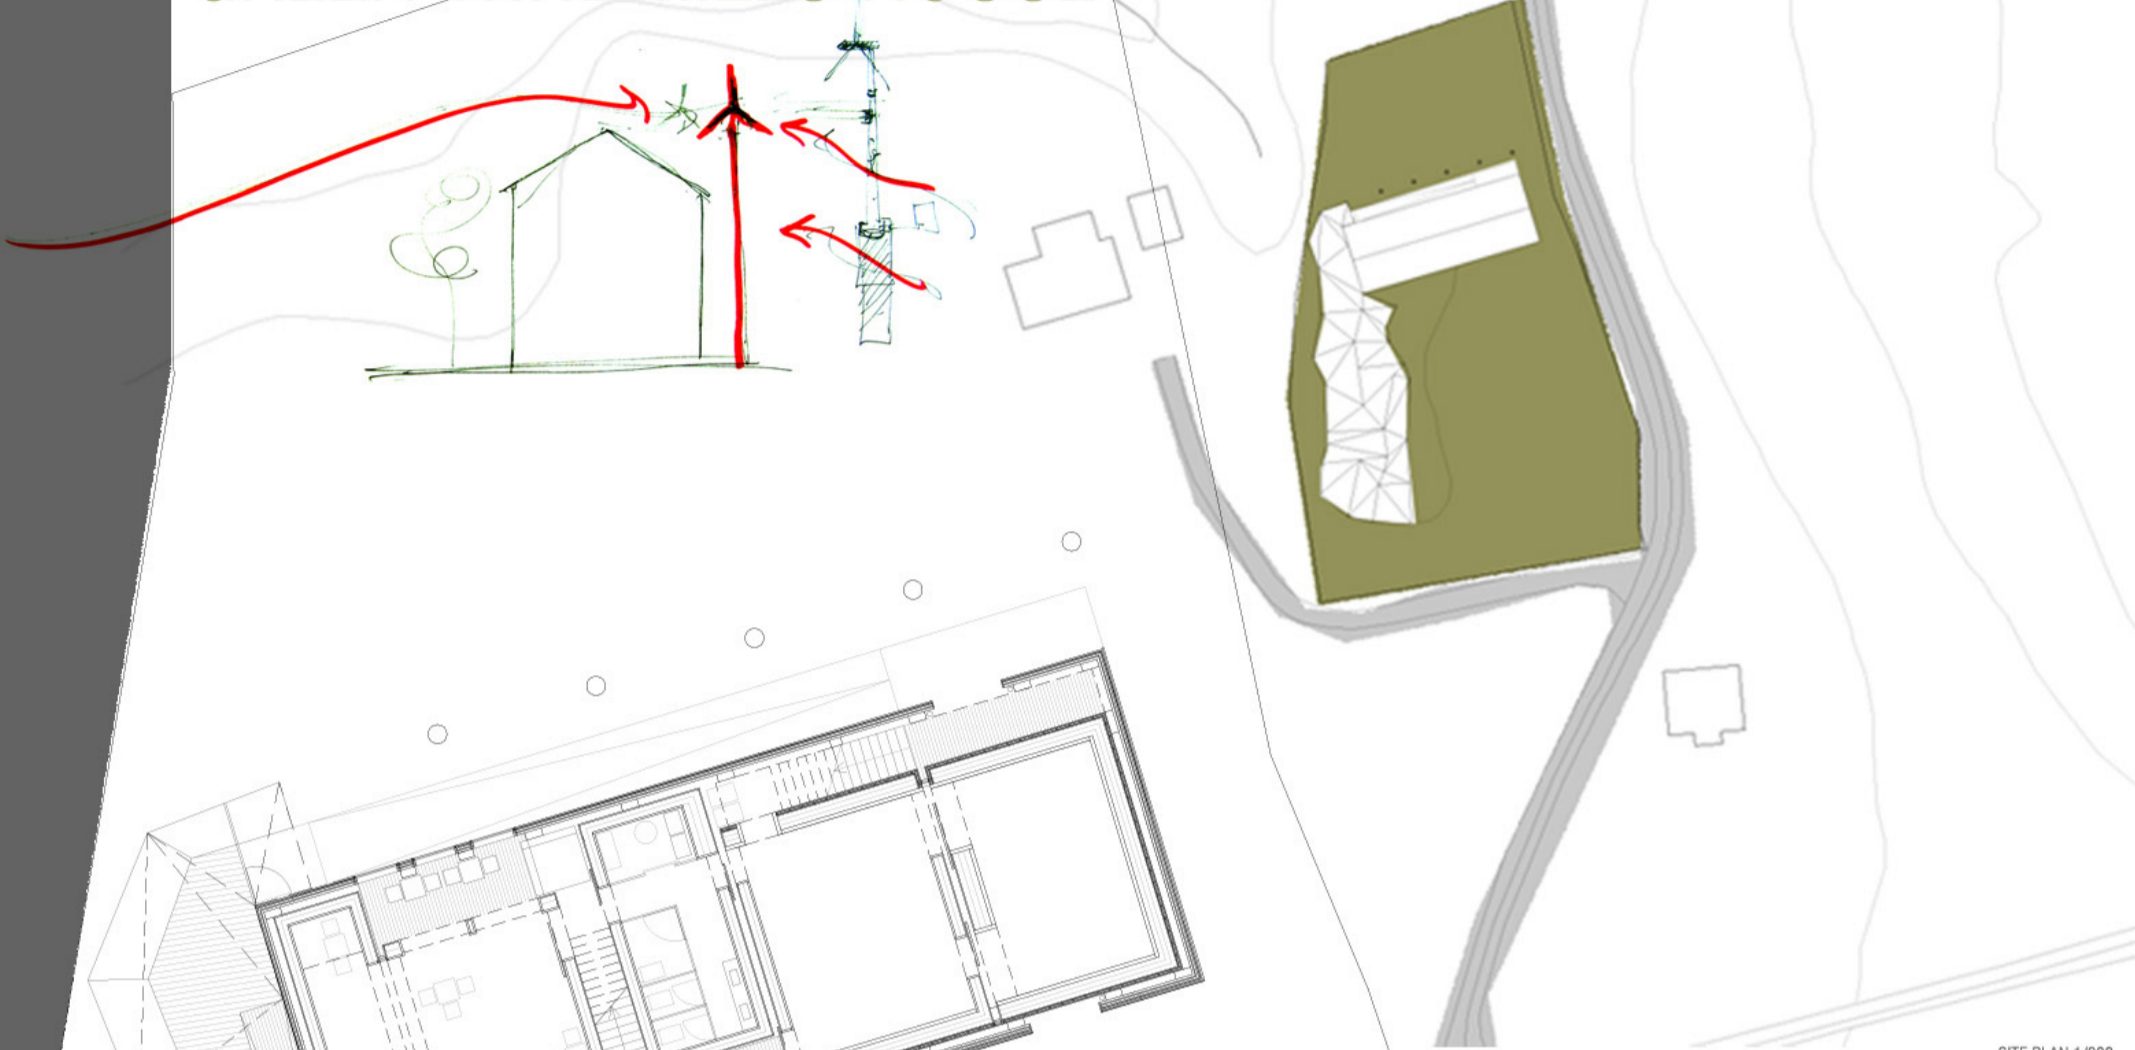


SITE PLAN 1/200






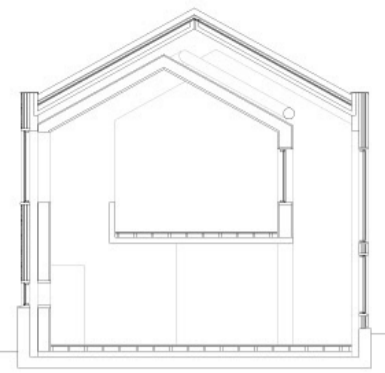


AA

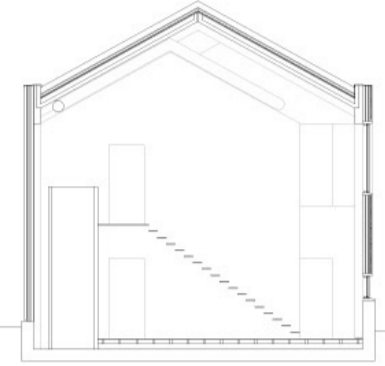


BB

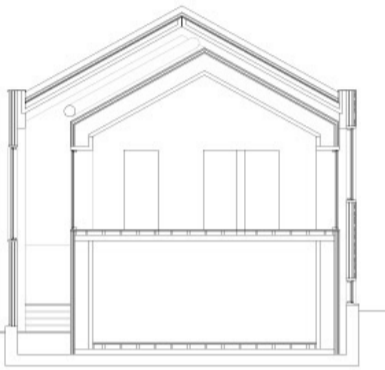


CC

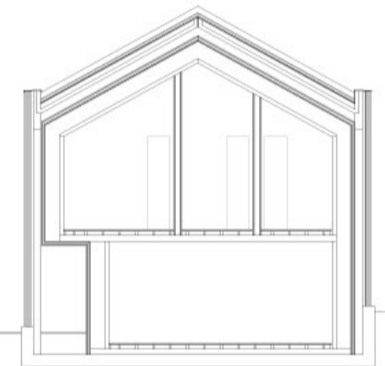


DD

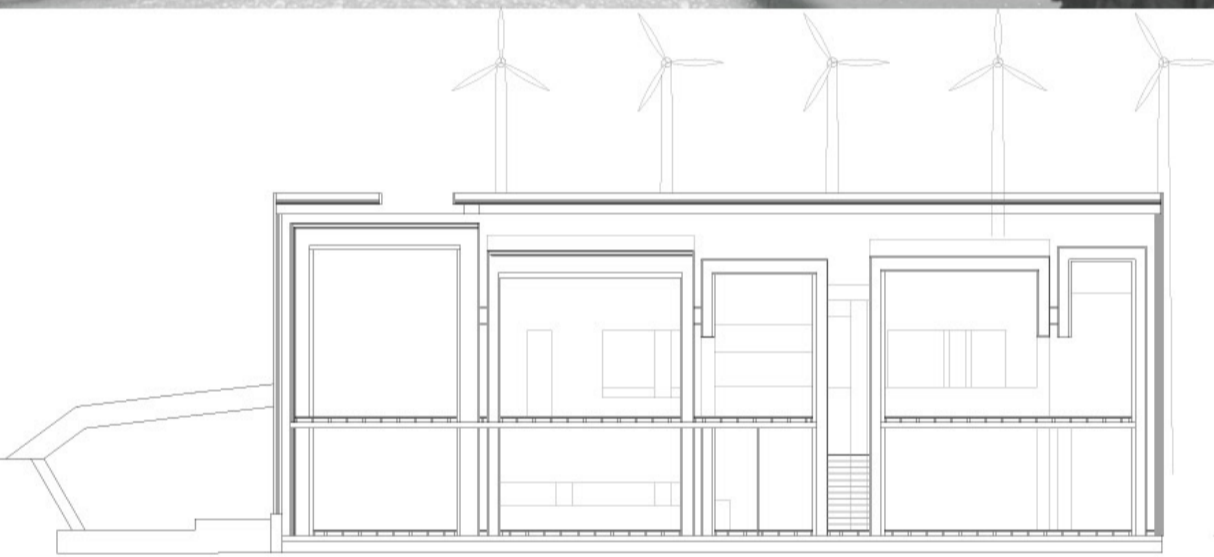





EE

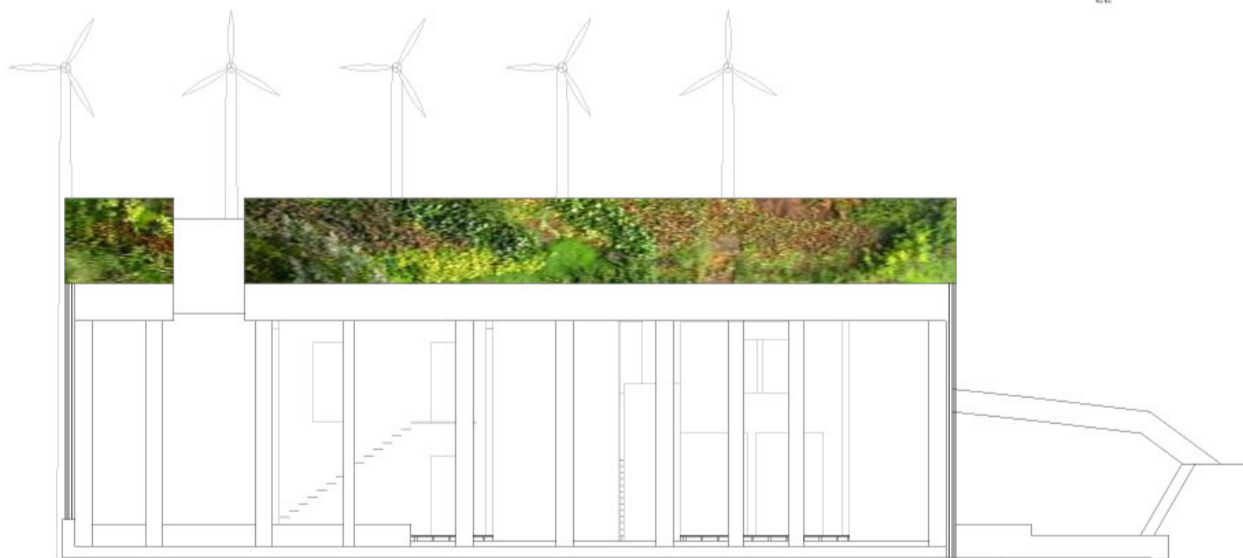

NORTH INTERIOR FAÇADE

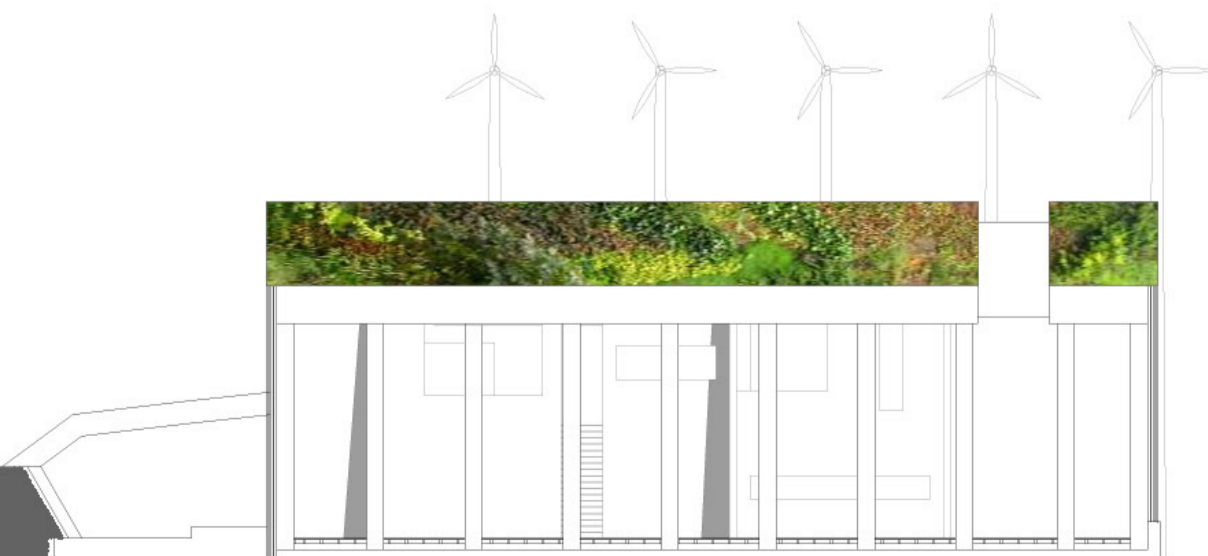

SOUTH INTERIOR FAÇADE

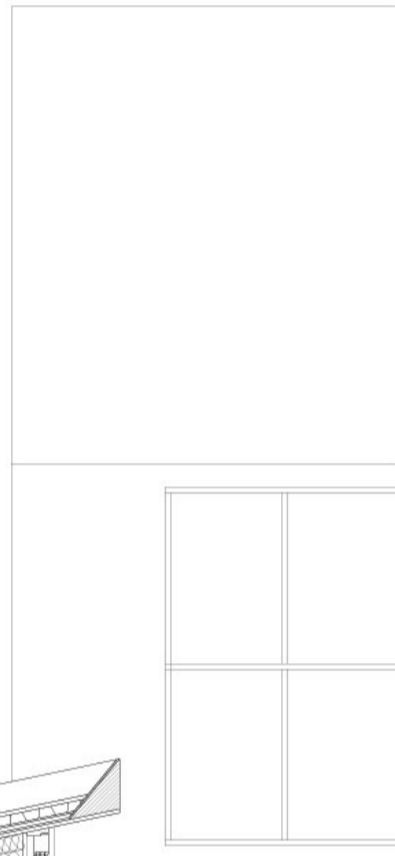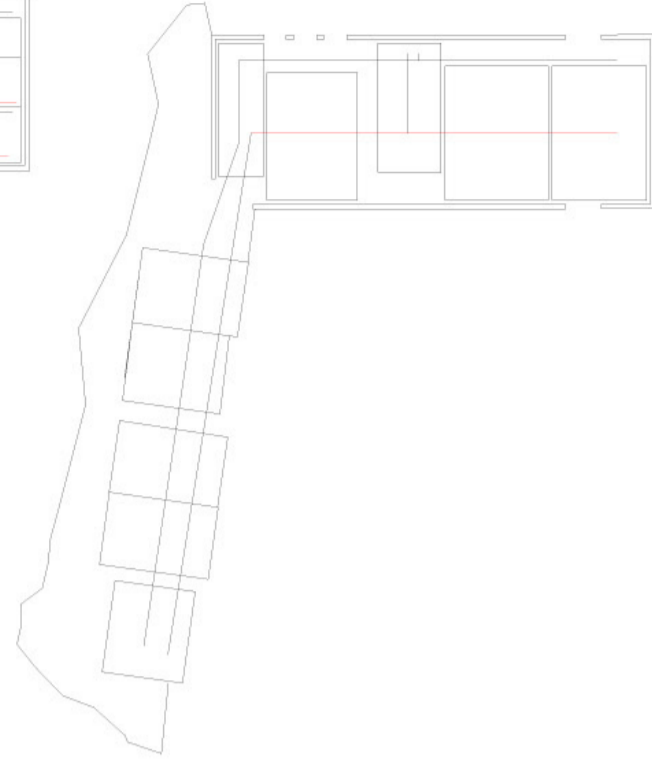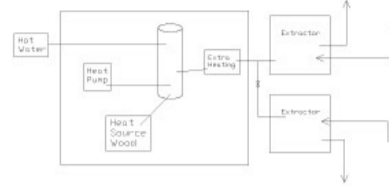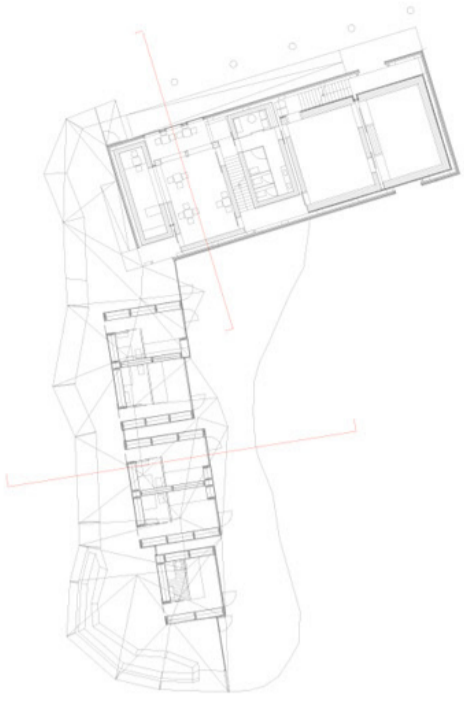

Soil
 Roof barrier
 Drainage, Aeration and
 Water storage
 Waterproof membrane
 Roof barrier
 MFF board 0.07m
 Rock wool insulation 0.2m
 MFF board 0.07m
 Laminated wood beam

Wood cladding
 Air box
 Rock wool insulation
 Cement slab 0.08m
 Polystyrene xps insulation
 0.08m

Soil
 Roof barrier
 Drainage, Aeration and
 water storage
 Waterproof membrane
 Roof barrier
 MFF board 0.07m
 Rock wool insulation 0.2m
 MFF board 0.07m
 Solid wood structure

Solid wood structure
 Rock wool insulation 0.3m
 Solid wood structure

Wood floor
 Air box
 Solid wood structure
 Existing concrete slab

