




- 1 OUTDOOR EXHIBITION PLATFORMS
- 2 BRØSET CLIMATE CENTRE
- 3 SHELTERED OUTSIDE BIKE PARKING
- 4 CLIMATE CENTRE SQUARE
- 5 TEST HOUSING SITE


SITE PLAN 1:500

# BRØSET CLIMATE CENTRE


Noora ALINAGHIZADEH   Elisabetta CAHARIJA   Alise PLAVINA

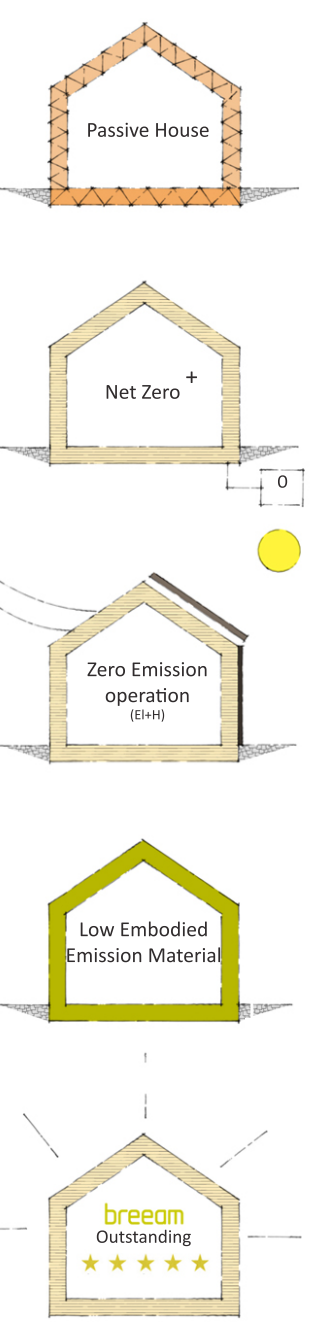

FIVE PROJECT GOALS

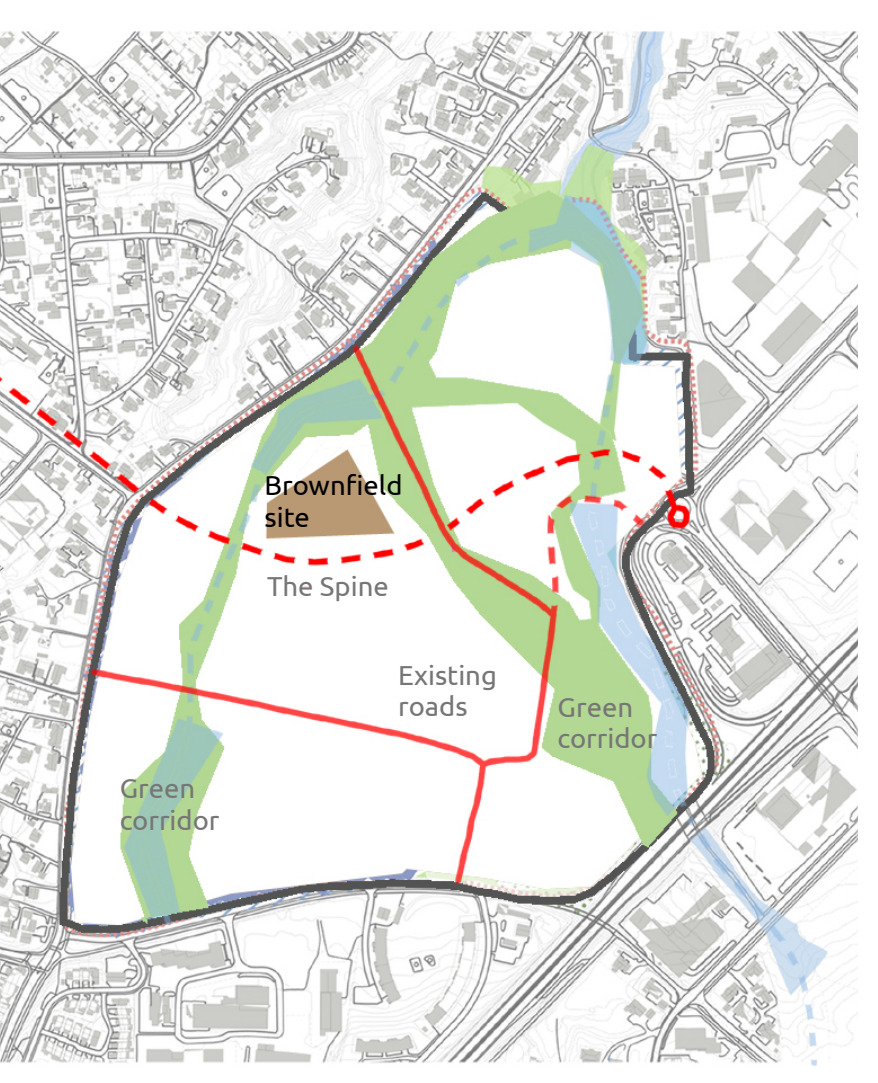


SITE WITHIN THE BRØSET AREA

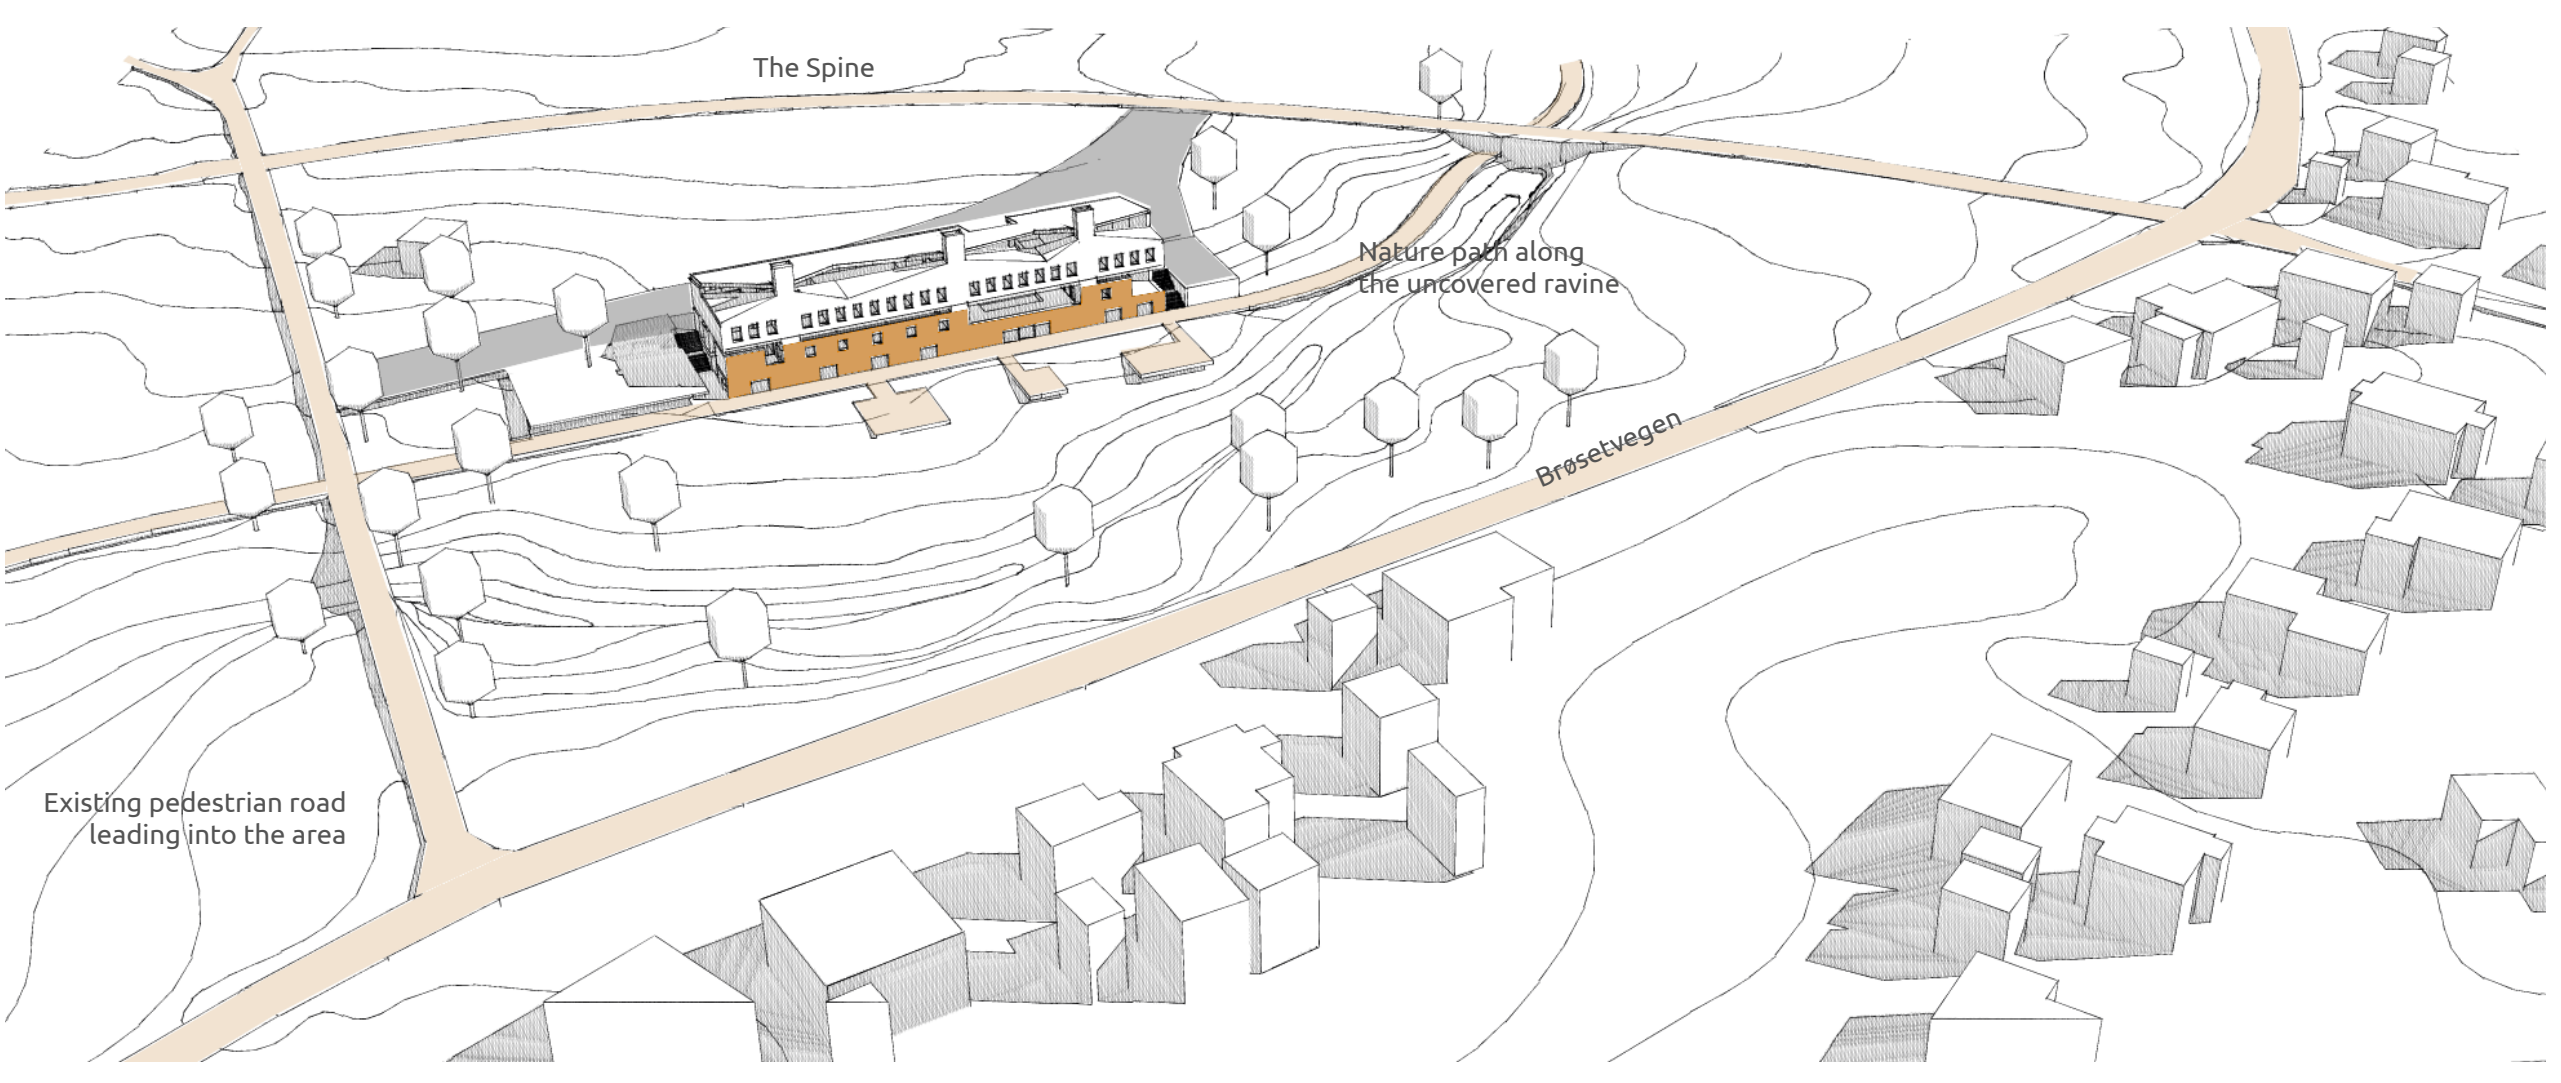

BIRDSVIEW OF THE SITE



LONGITUDINAL SITE SECTION 1:500

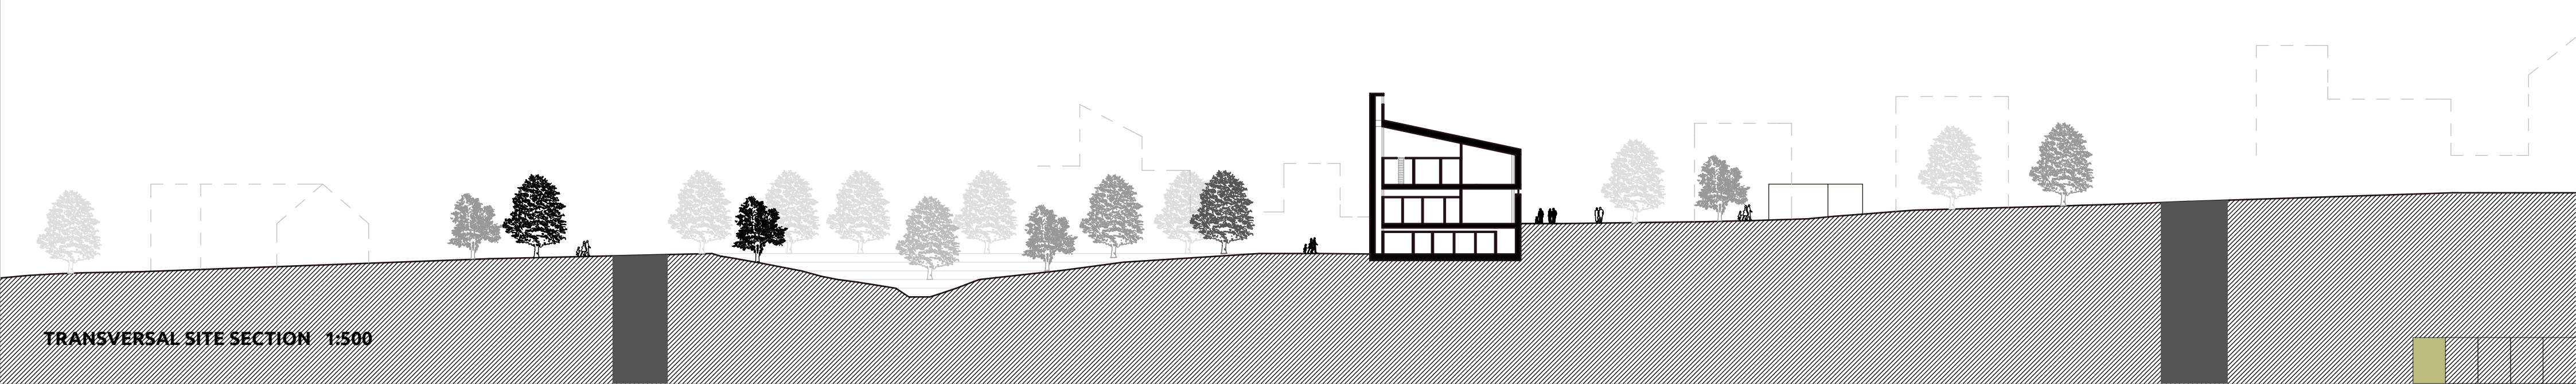

TRANSVERSAL SITE SECTION 1:500