

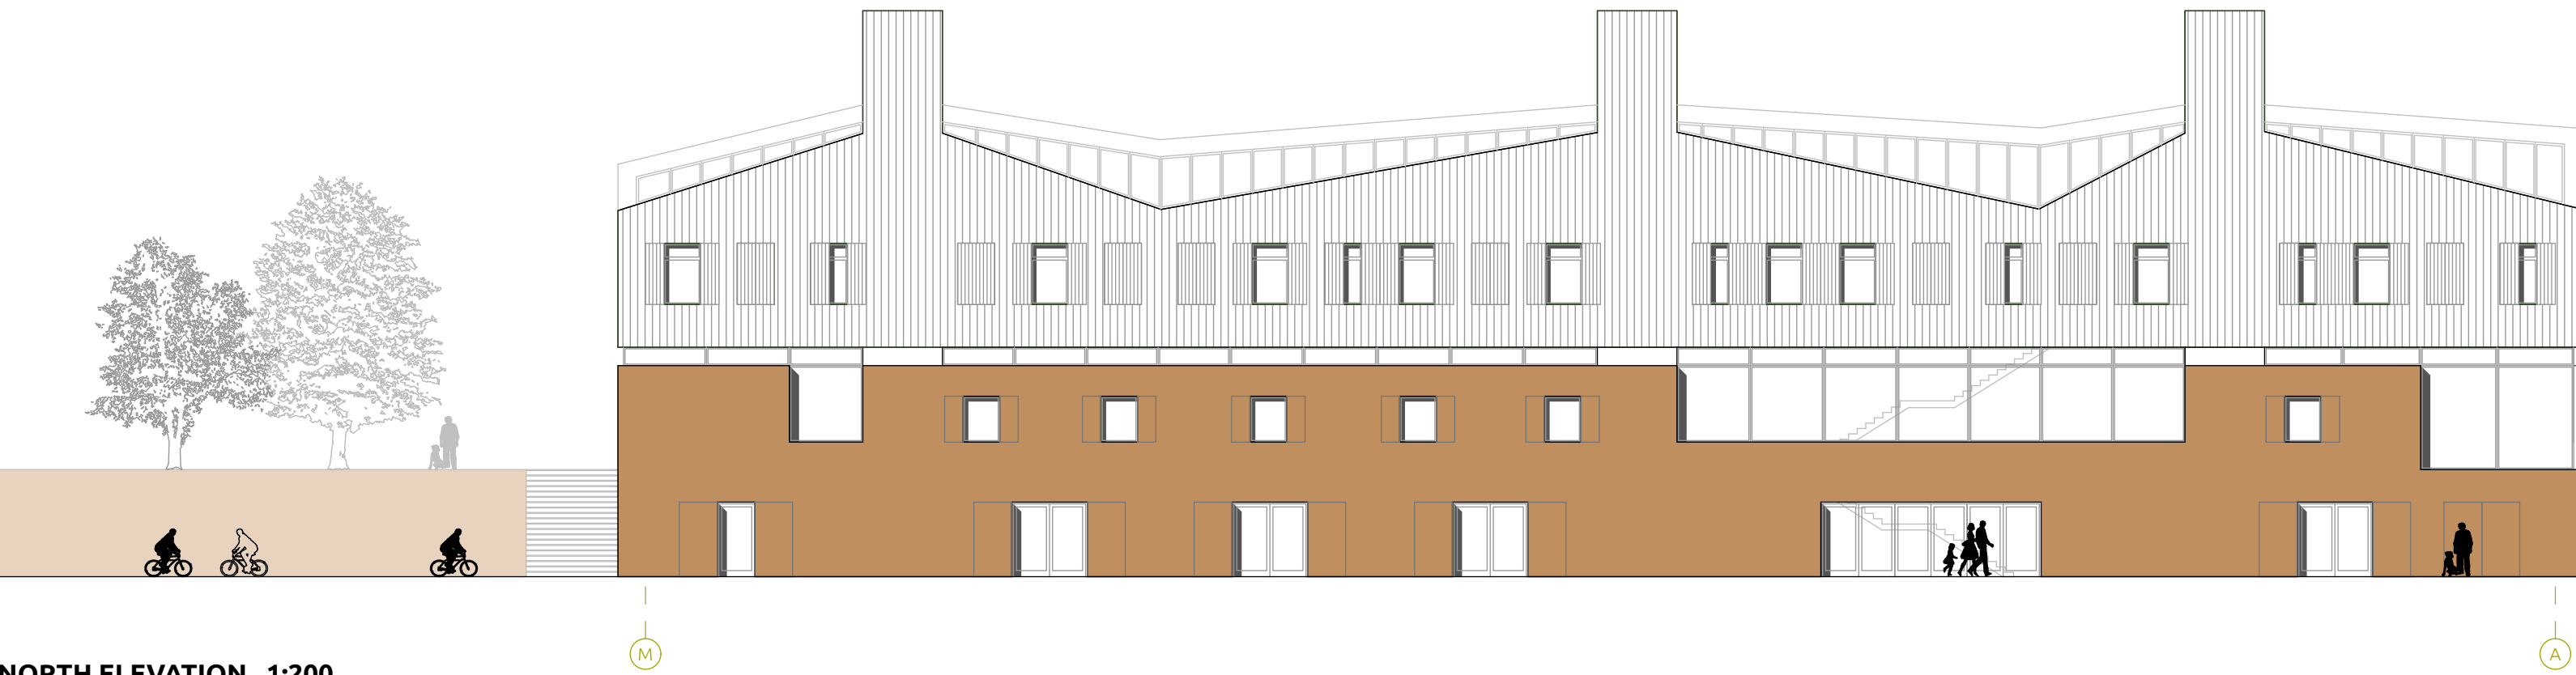


SOUTH ELEVATION 1:200

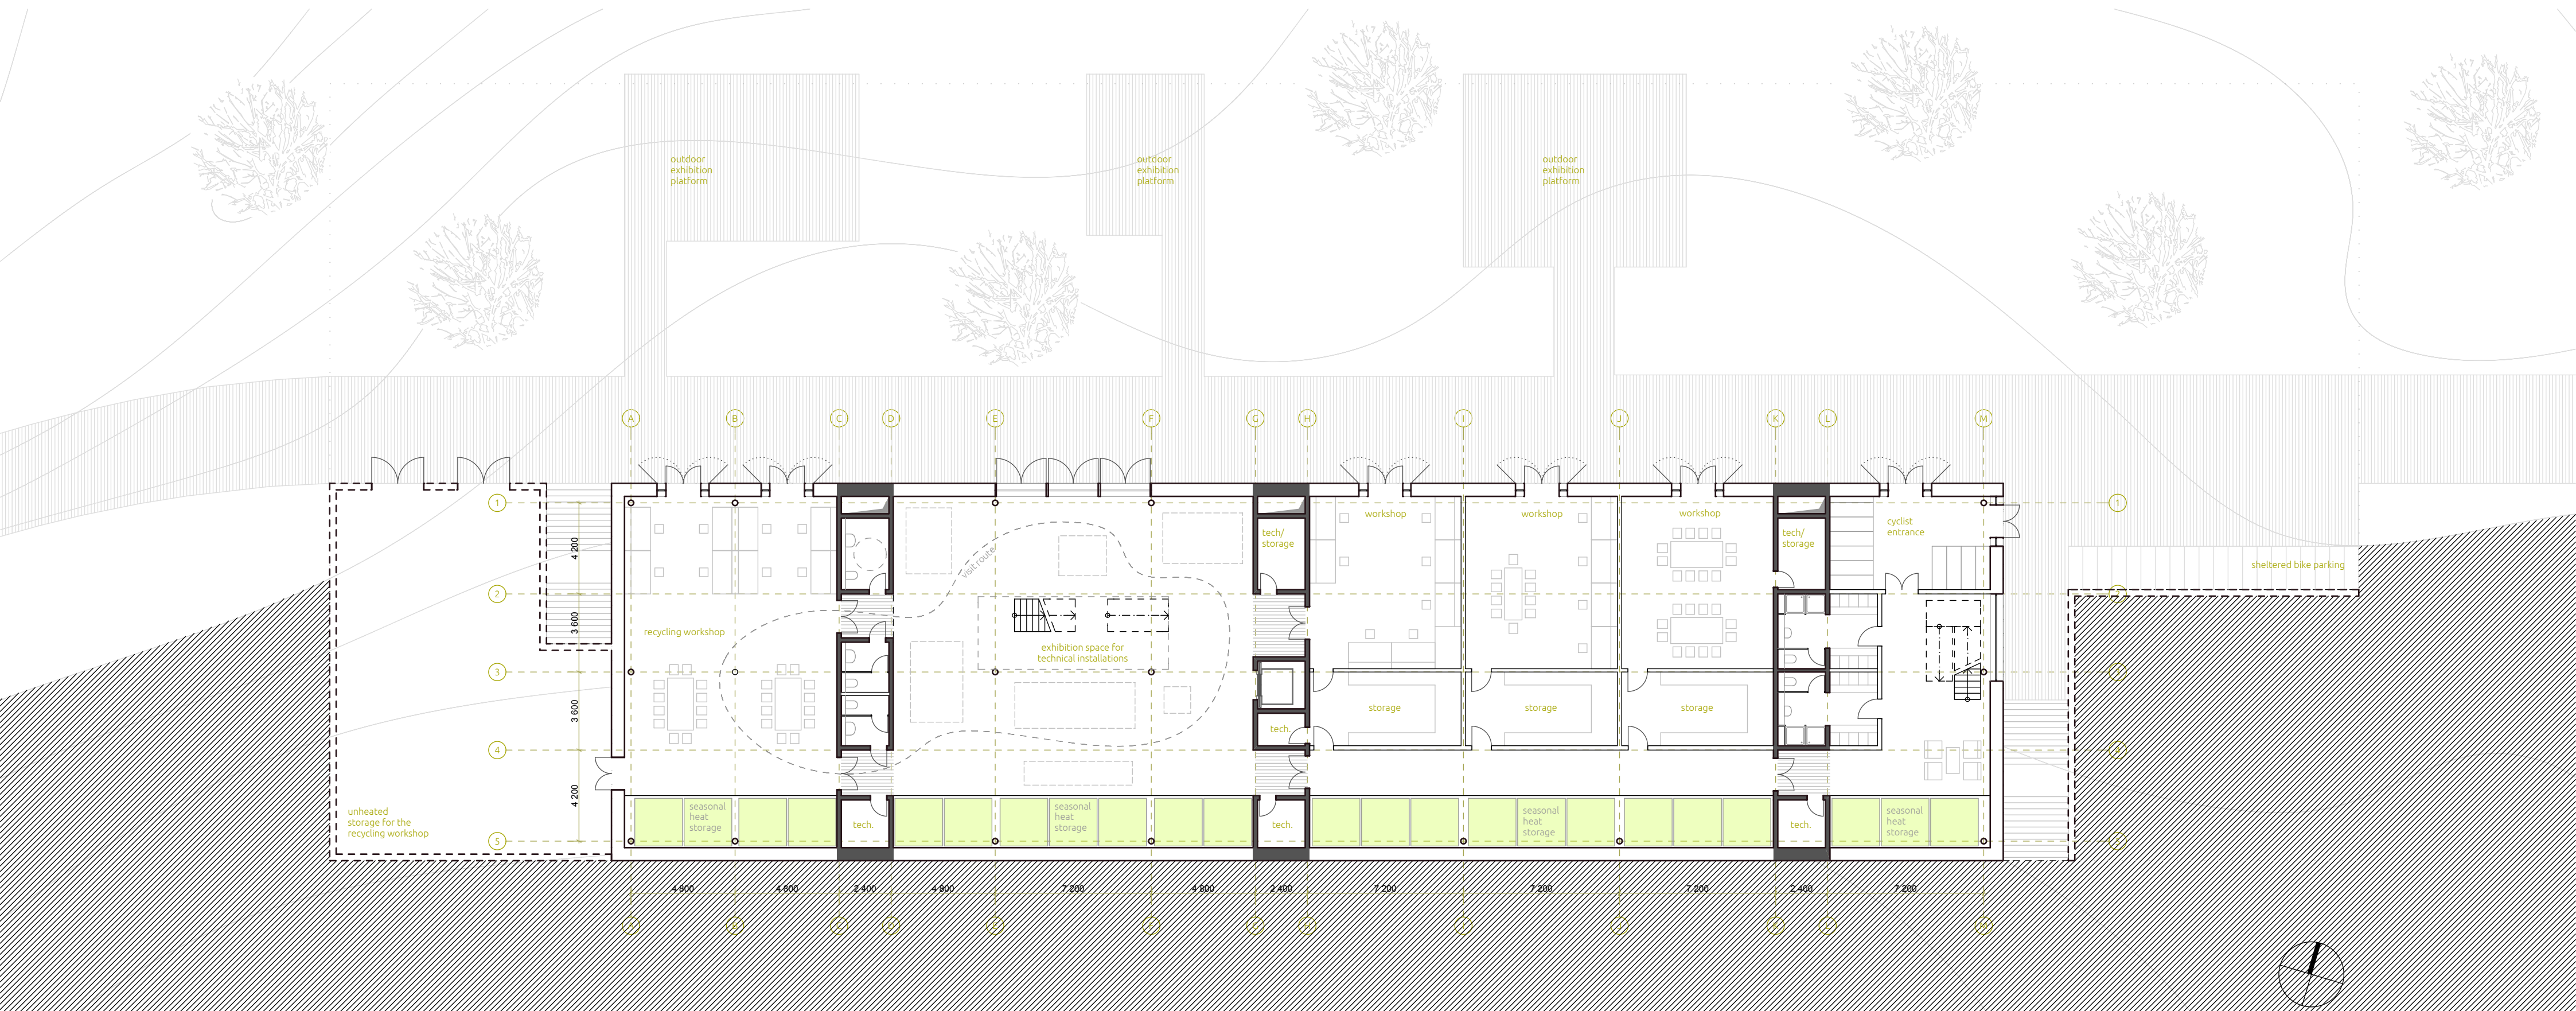

NORTH ELEVATION 1:200

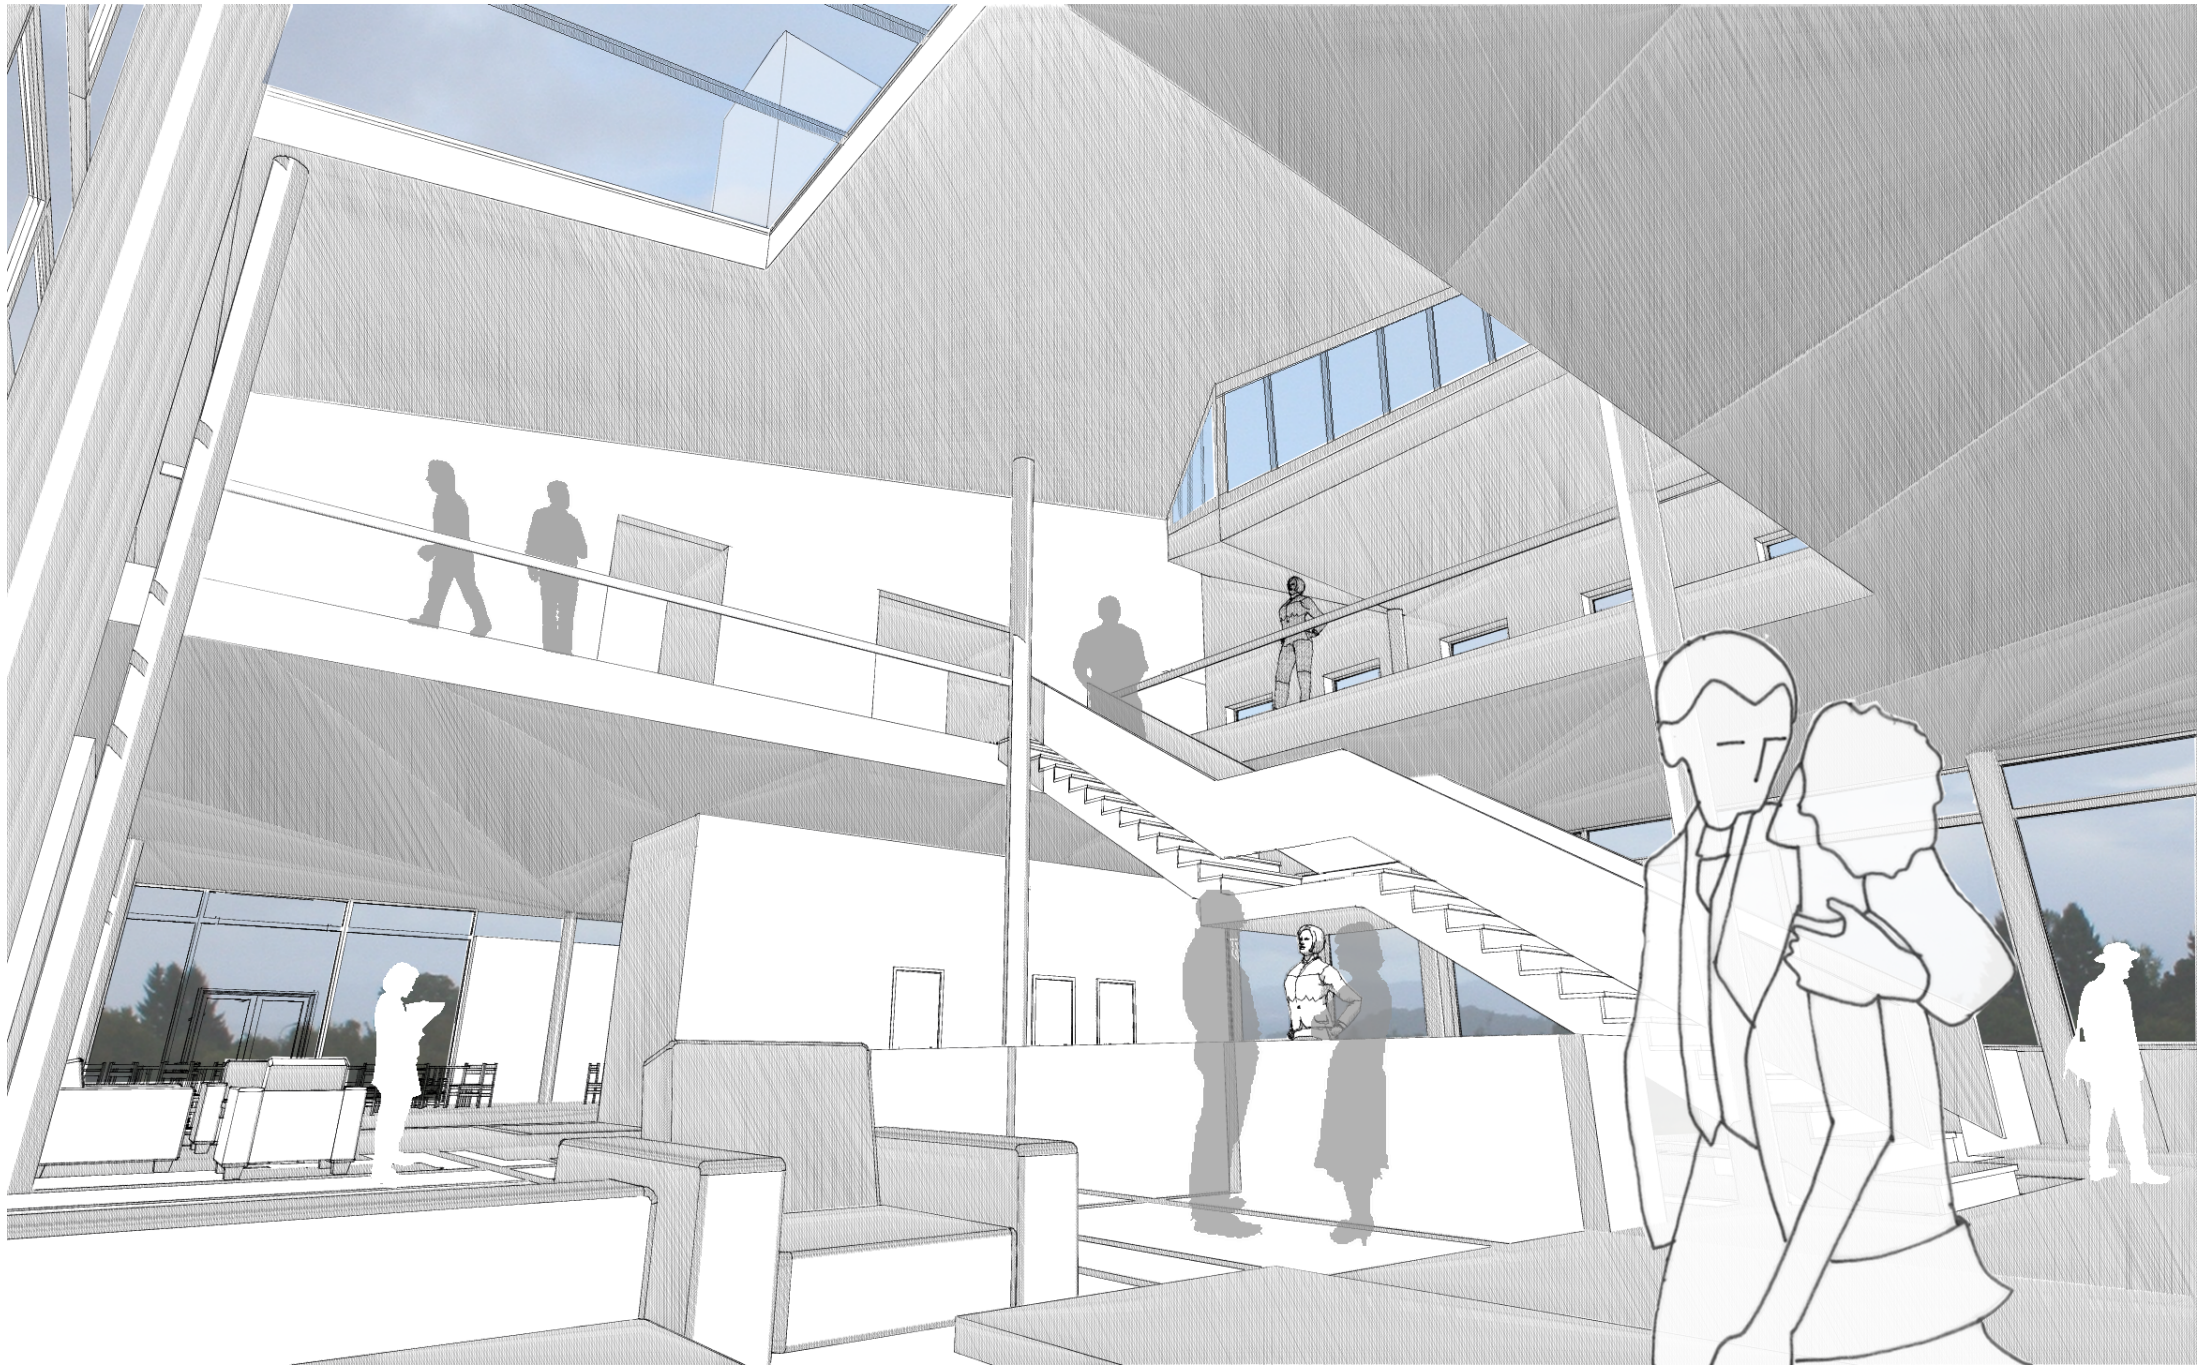

BASEMENT FLOOR PLAN 1:200