



LONGITUDINAL SECTION 1:200

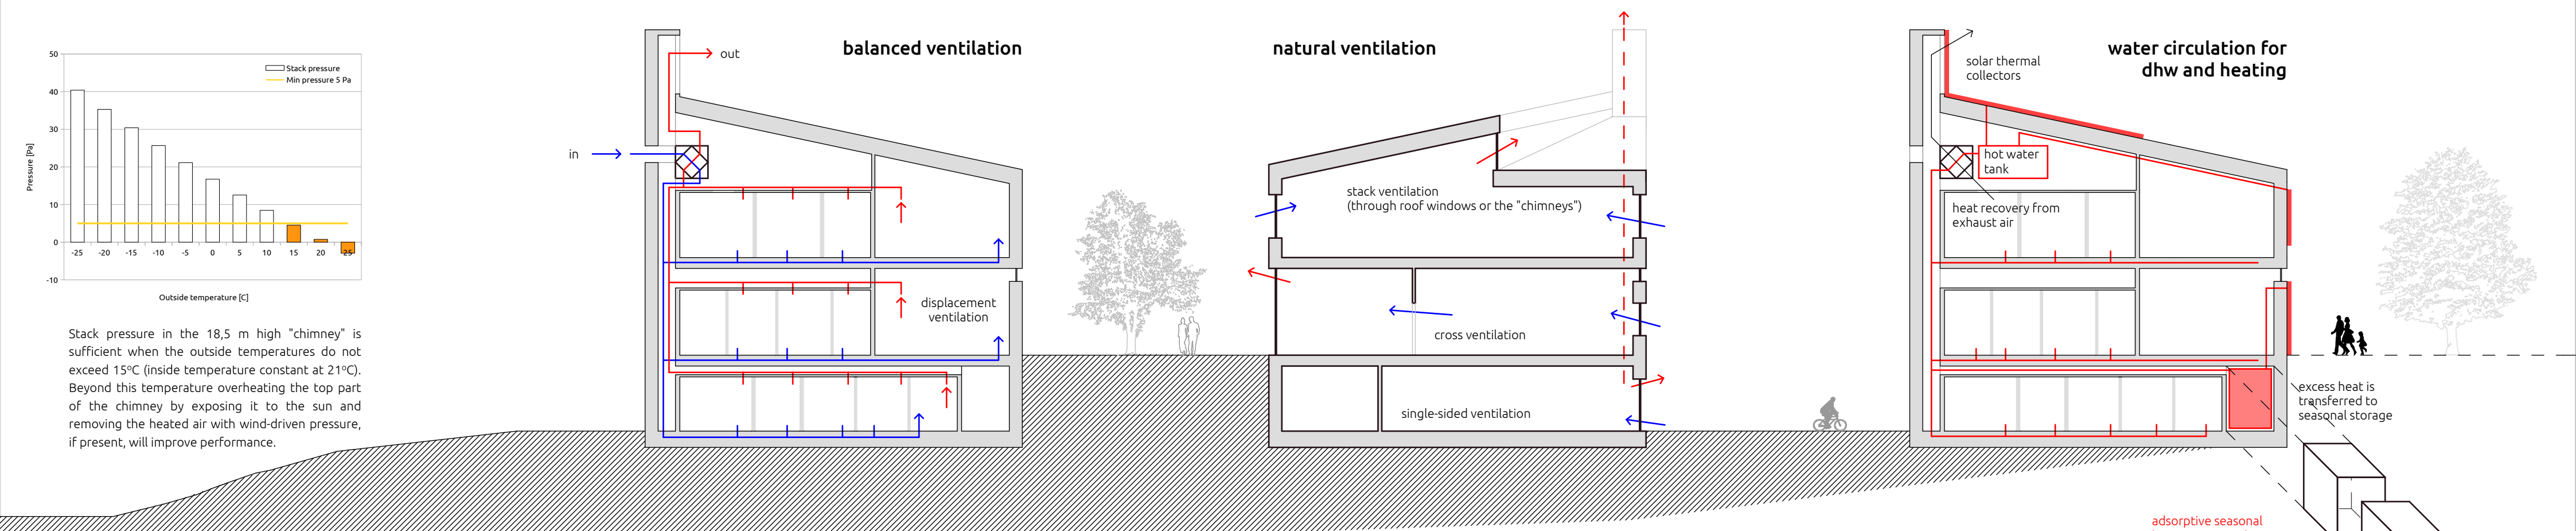

TECHNICAL SECTIONS 1:200

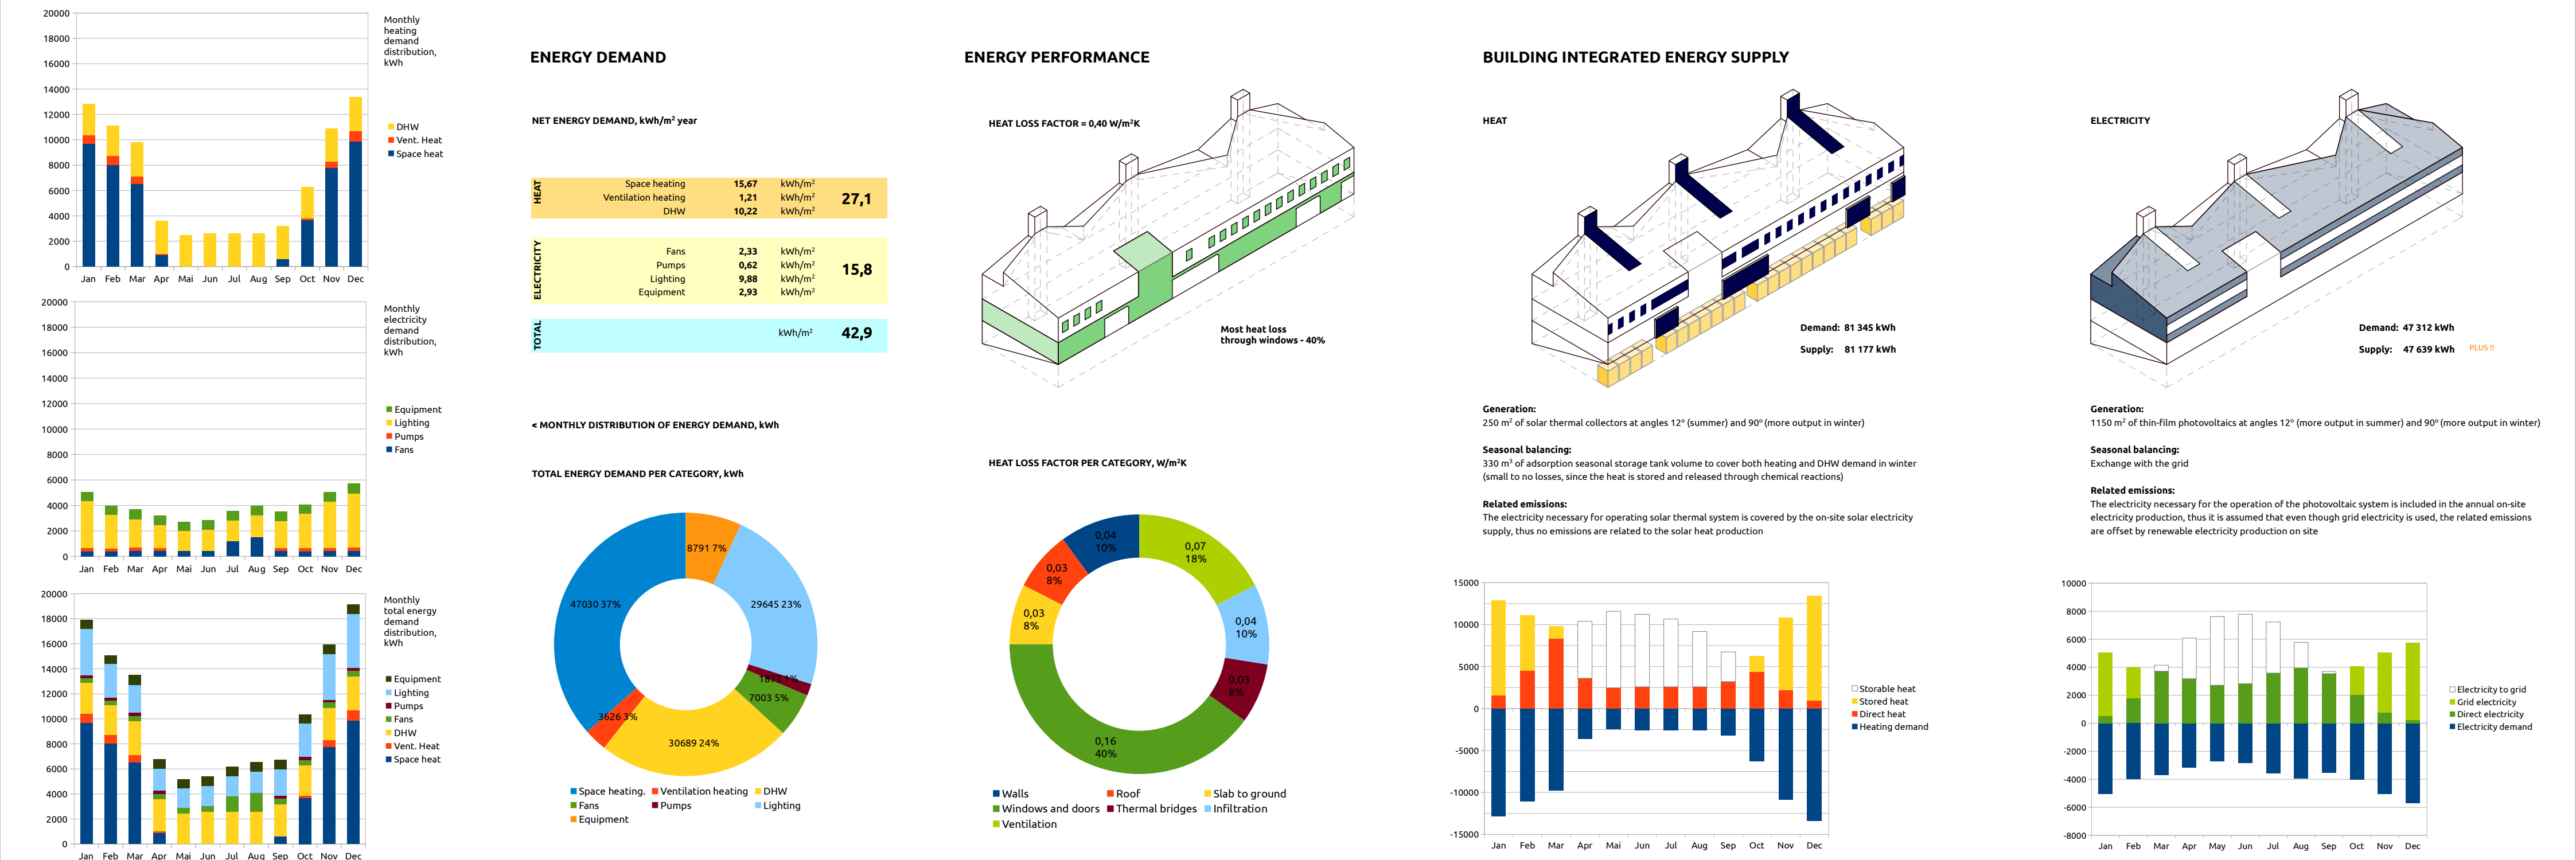

UPPER FLOOR PLAN 1:200