



# Plans


## ground floor alternative 1

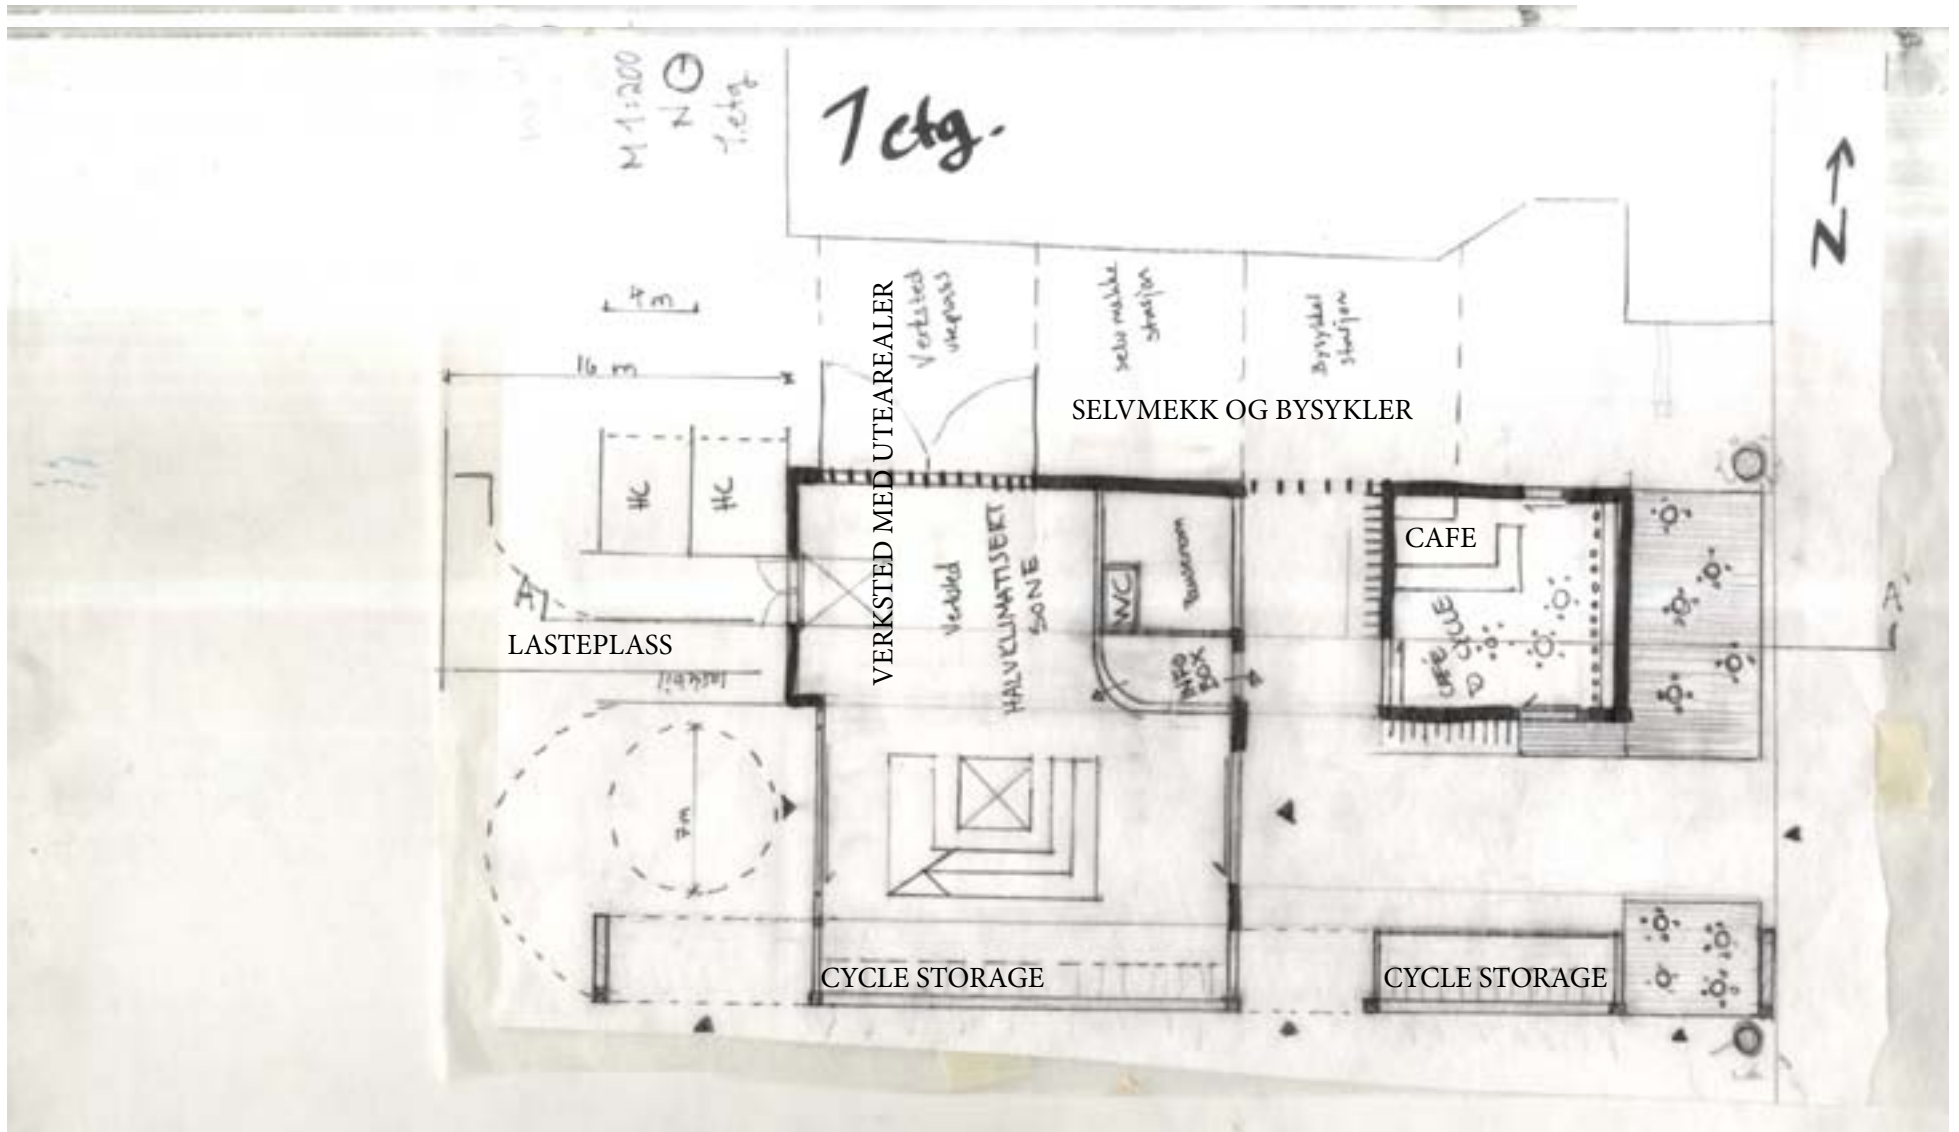


# ground floor alternative 2

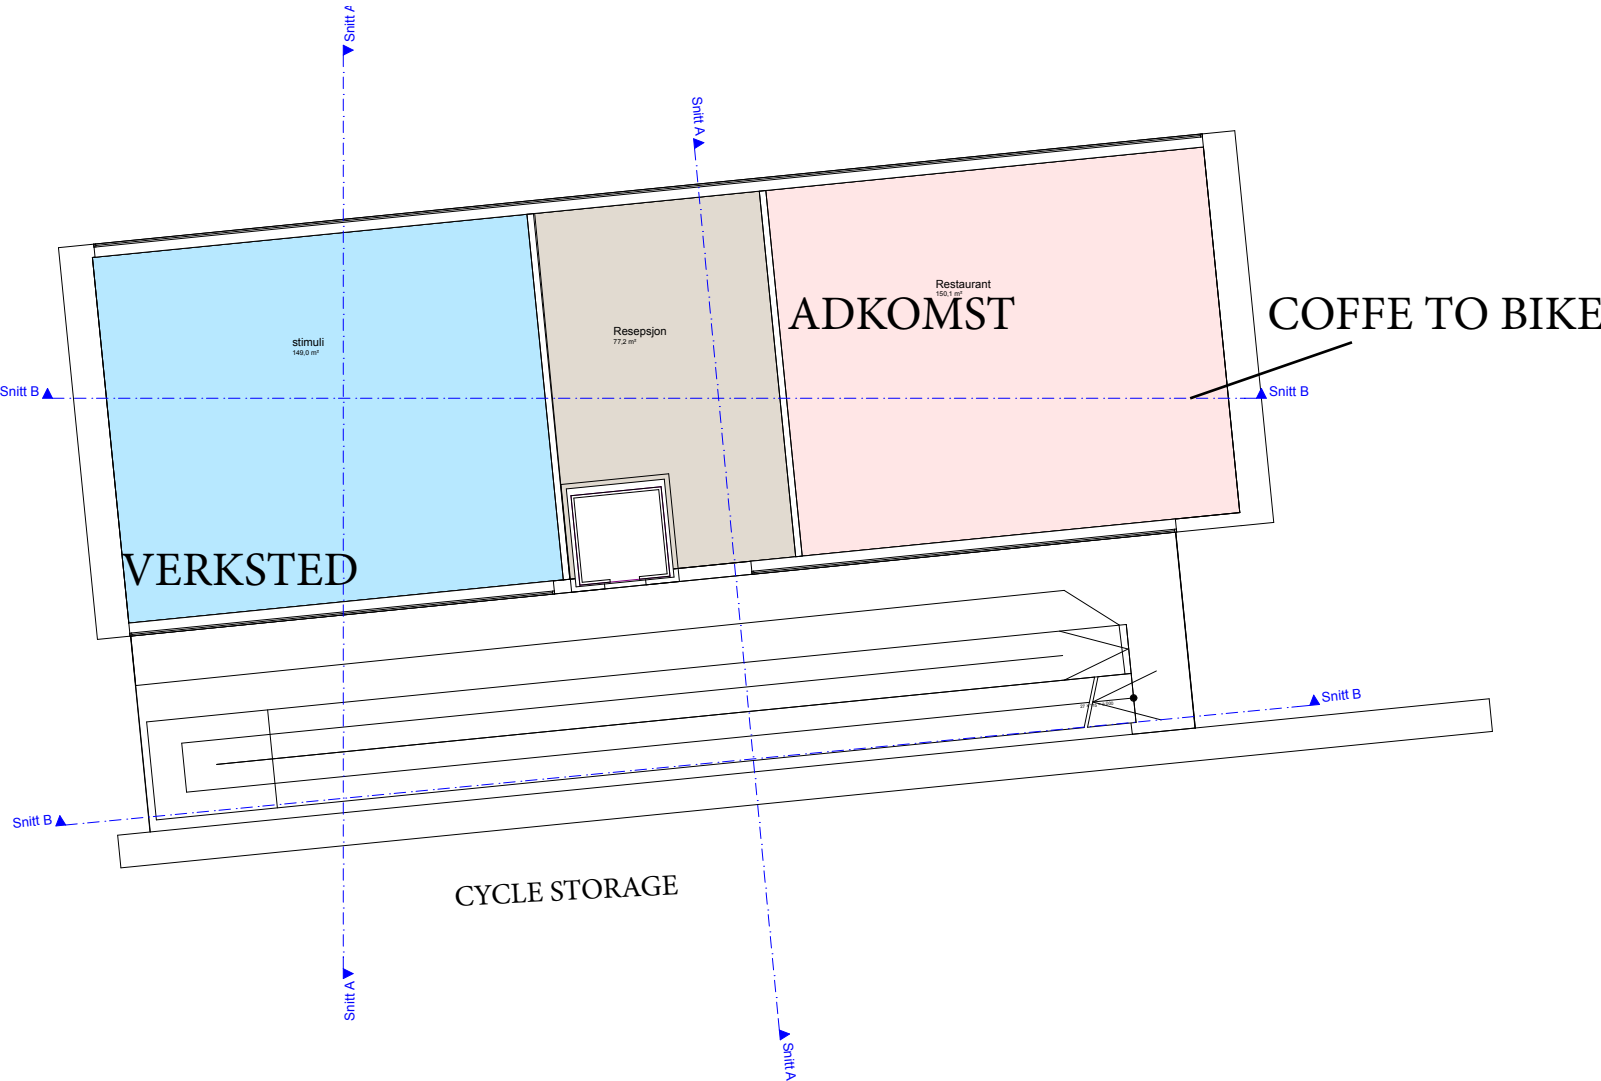


# second floor alternative 2

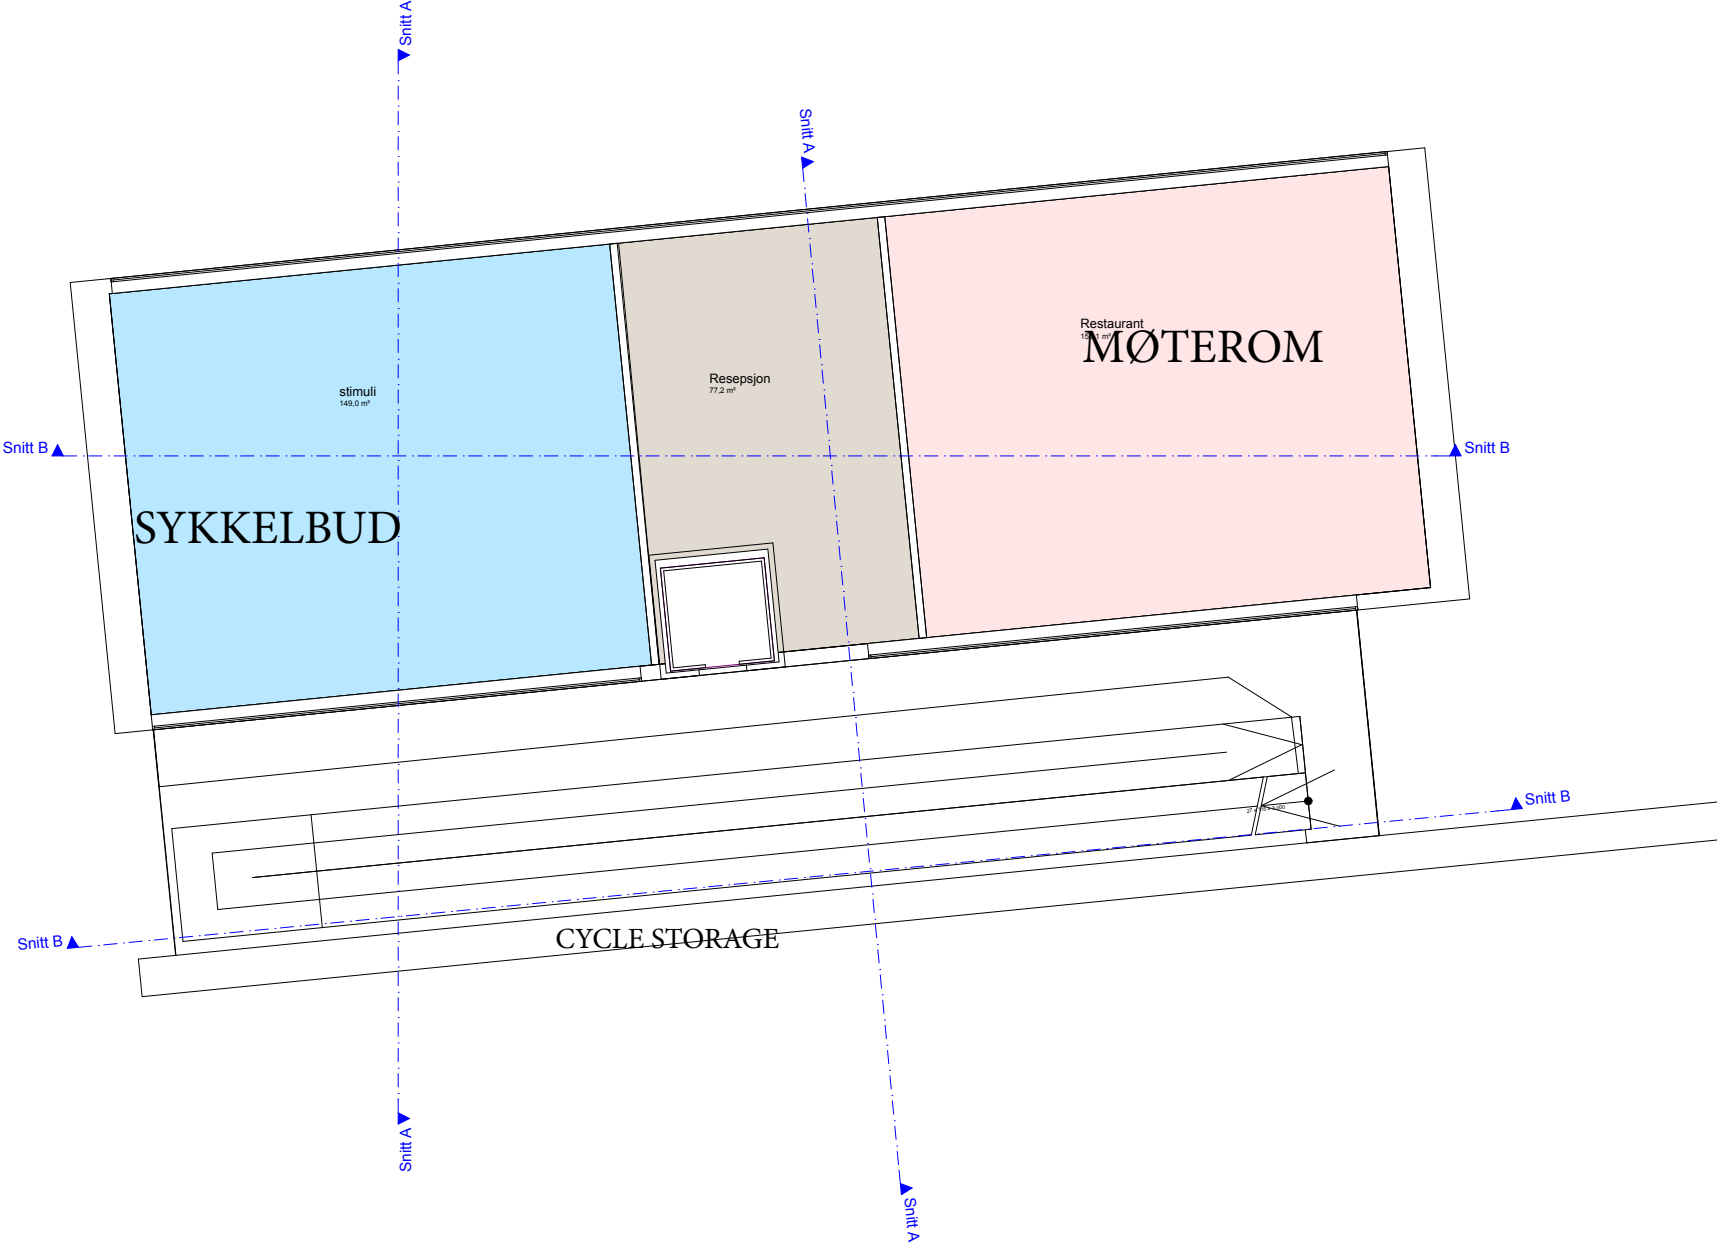


# 3rd floor alternative 2

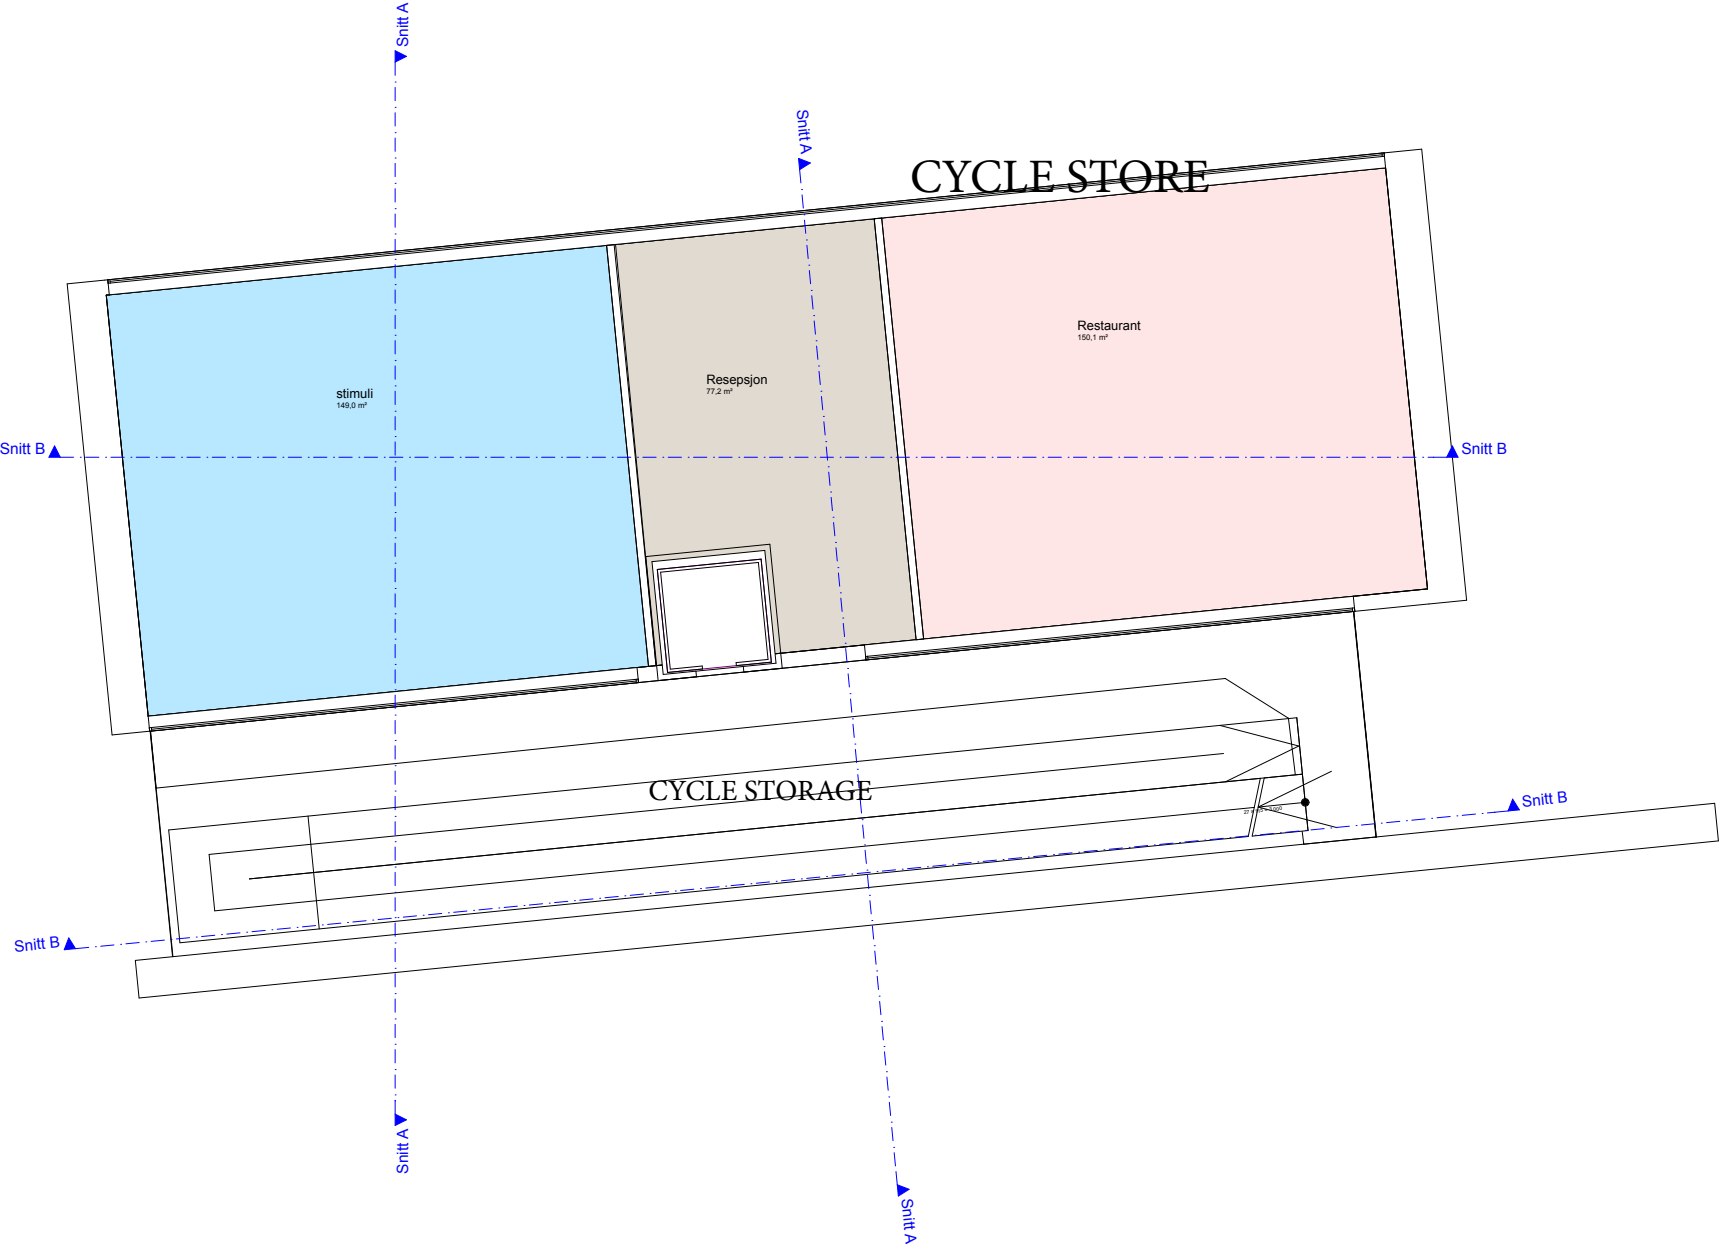


# 4th floor alternative 2

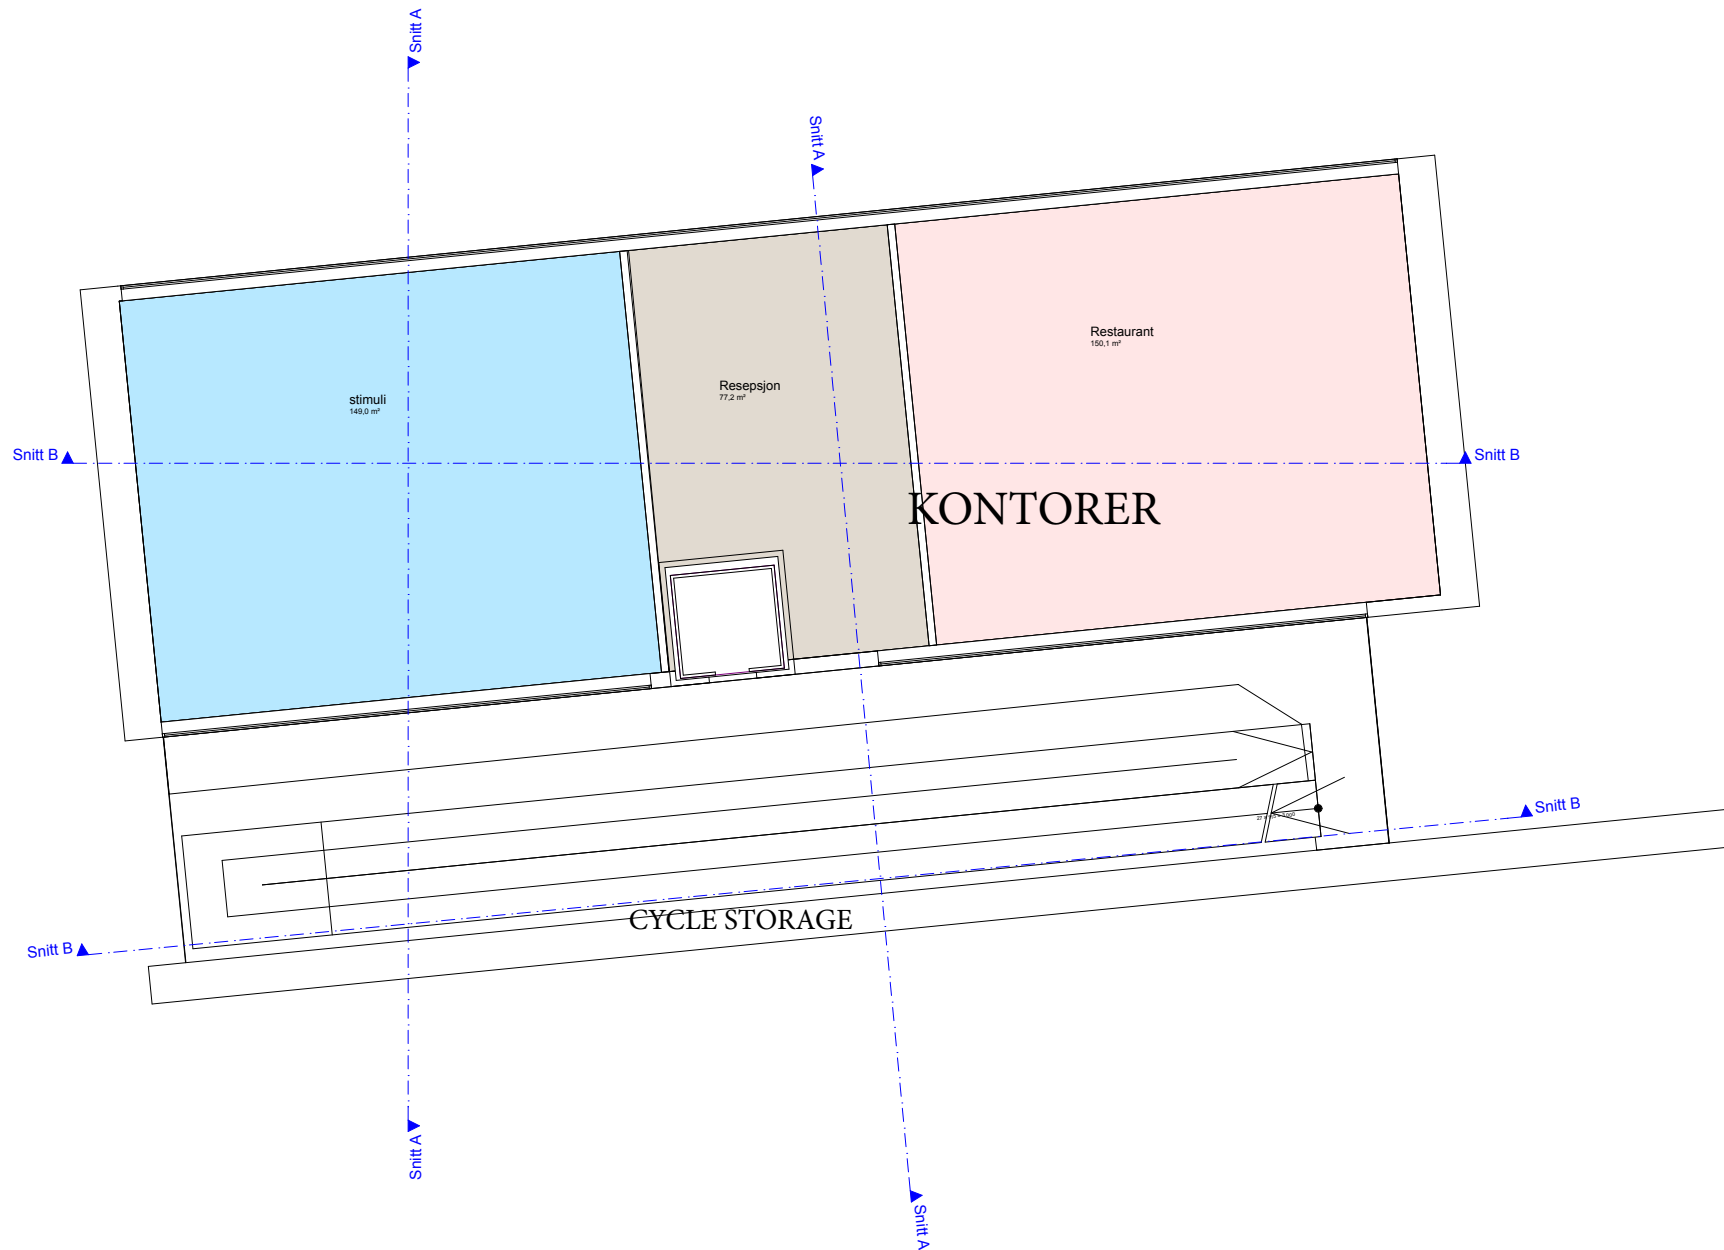


# 5th floor alternative 2

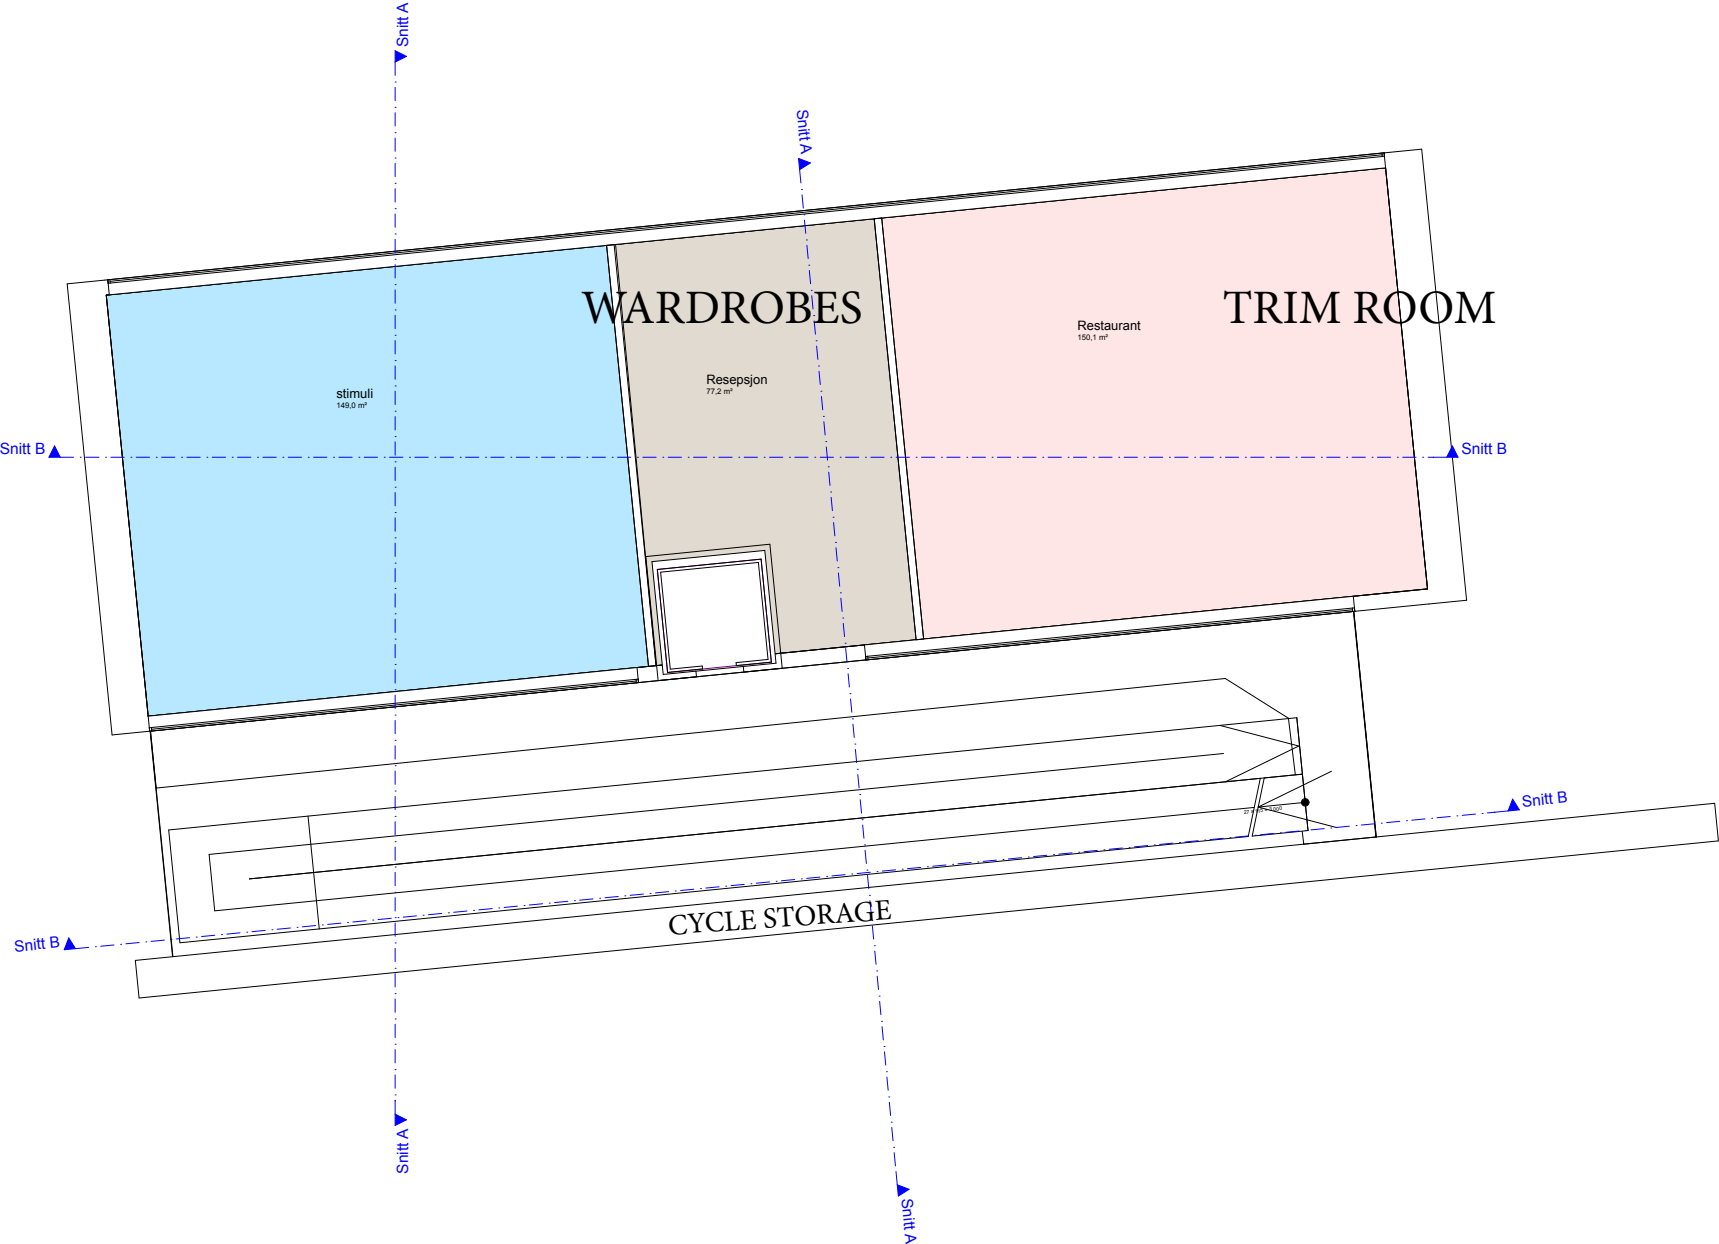

# 6th floor alternative 2

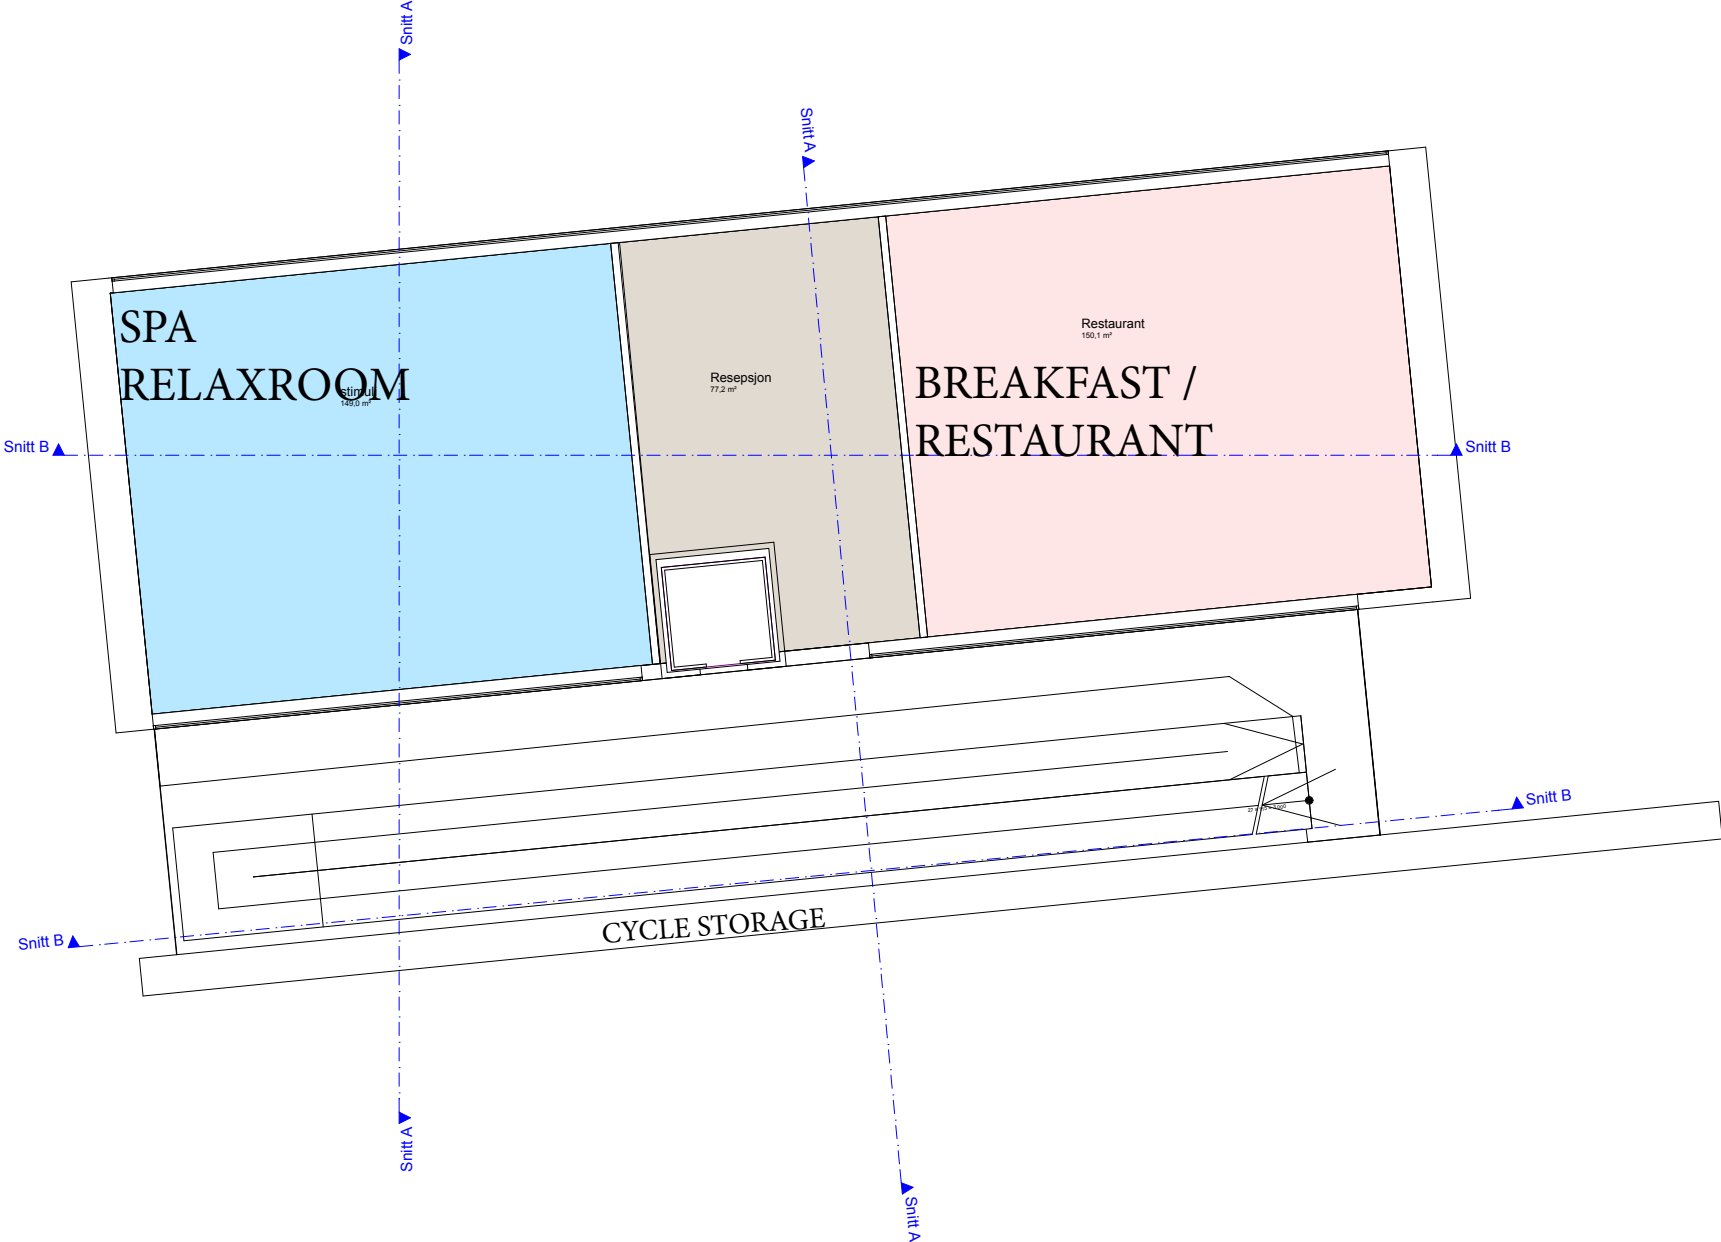


# SECTION OF BOX

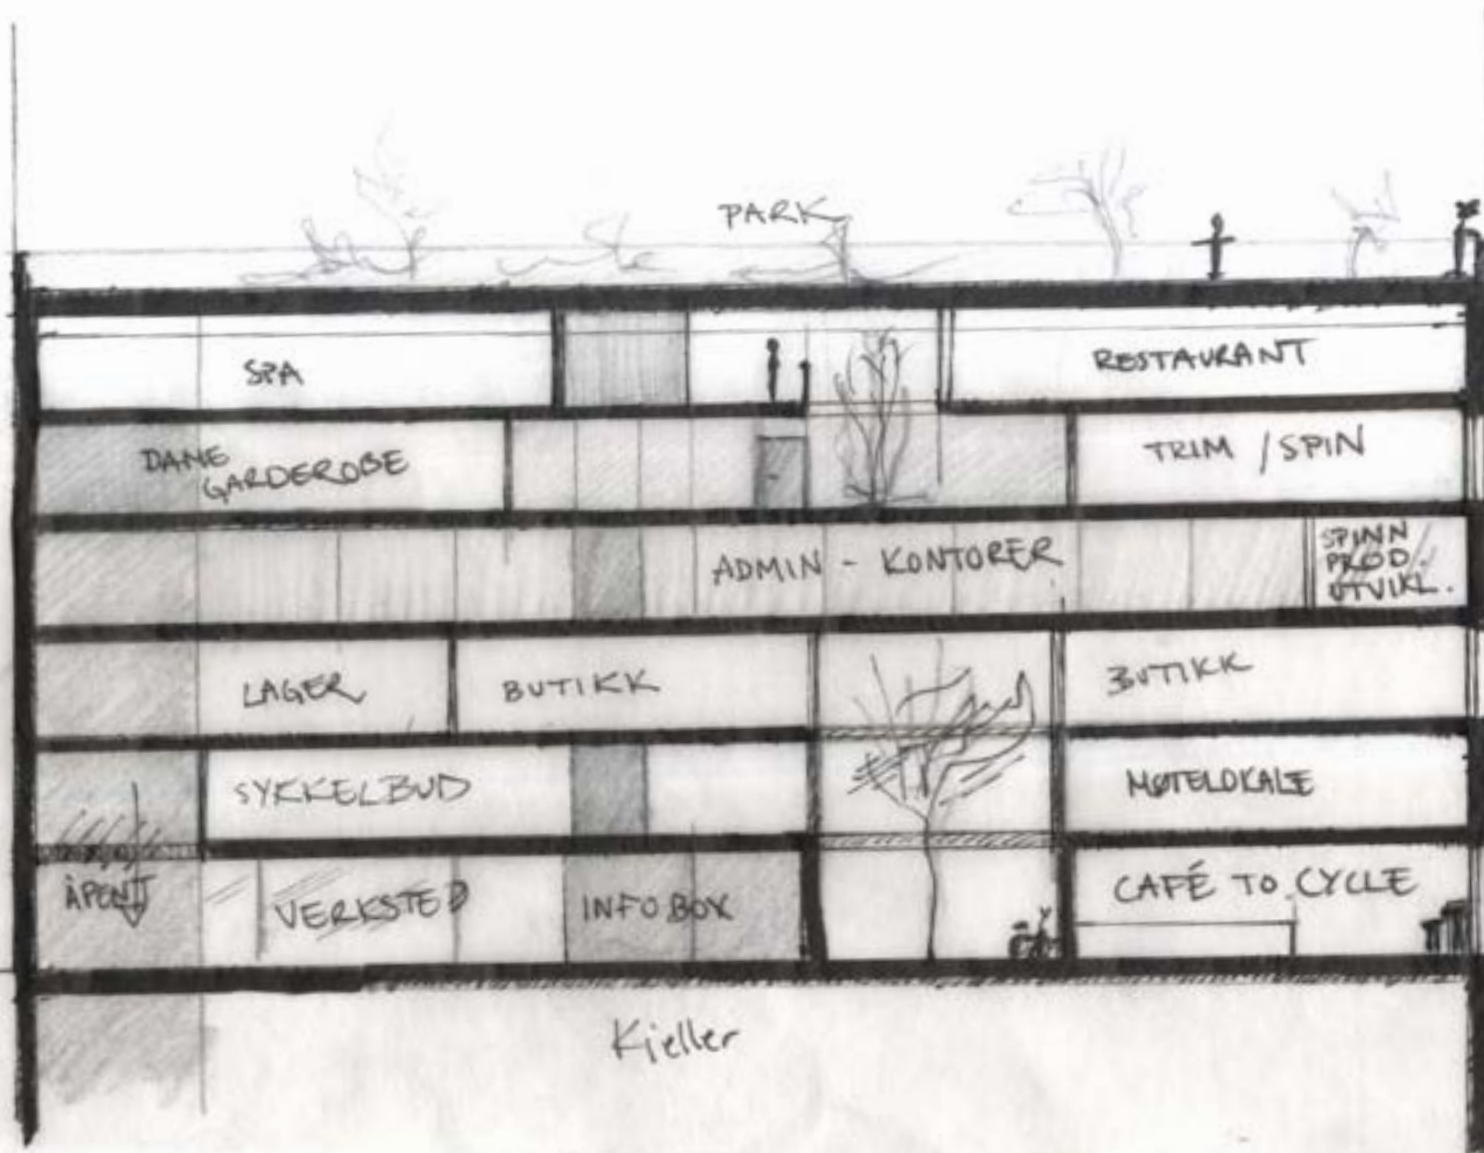

M · 1:200  
SNITT A-A'



# SECTION OF COMMUNICATION - RAMP

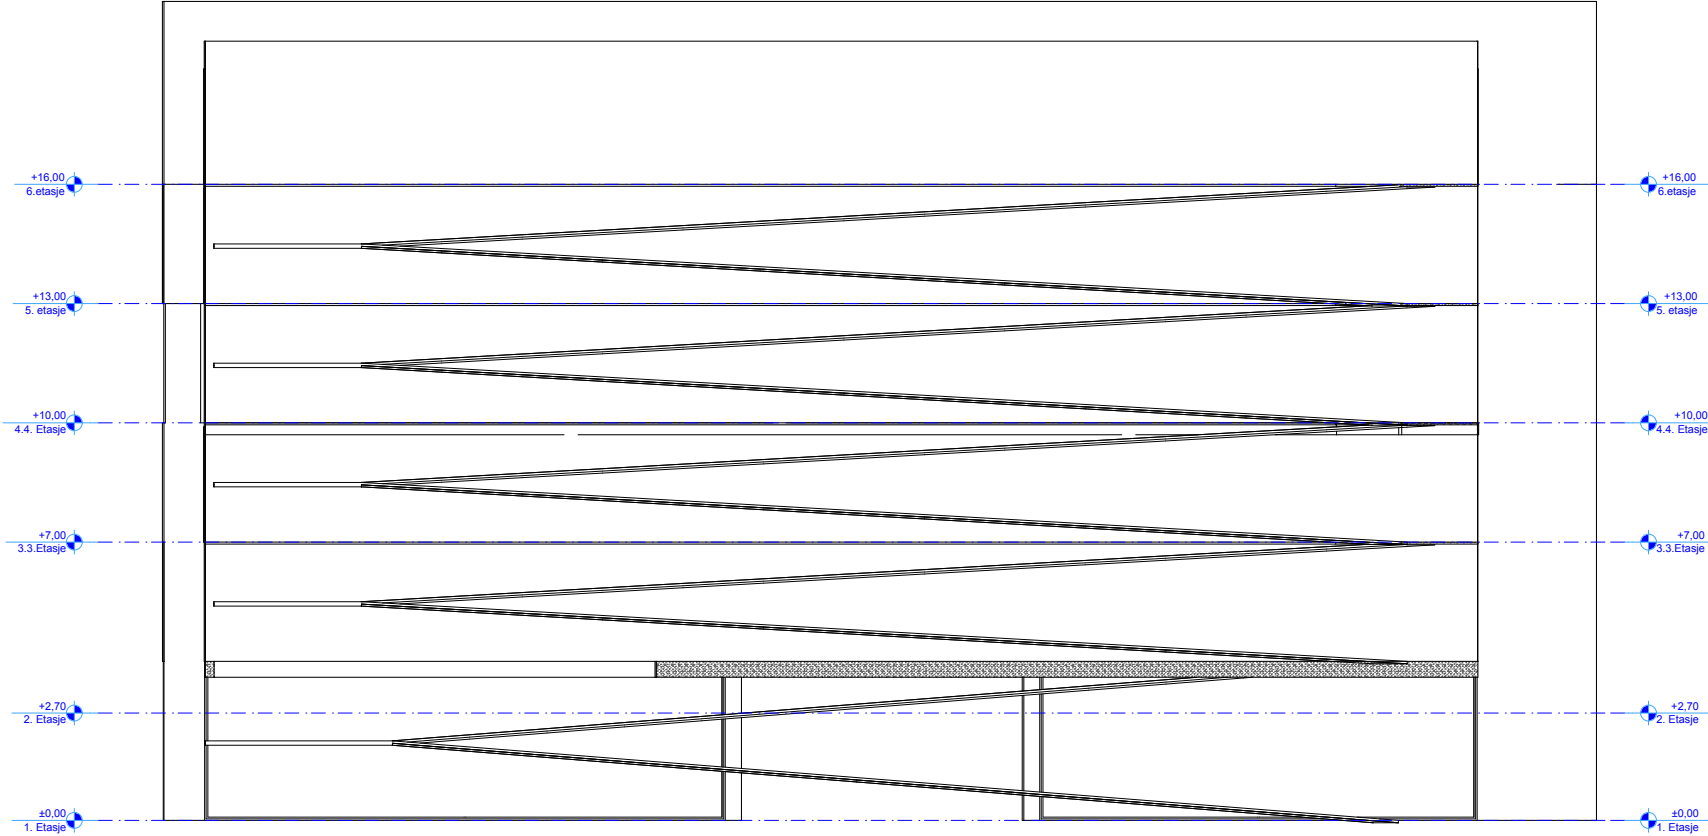

1:200 Snitt B




light studies





proposal with  
three elements



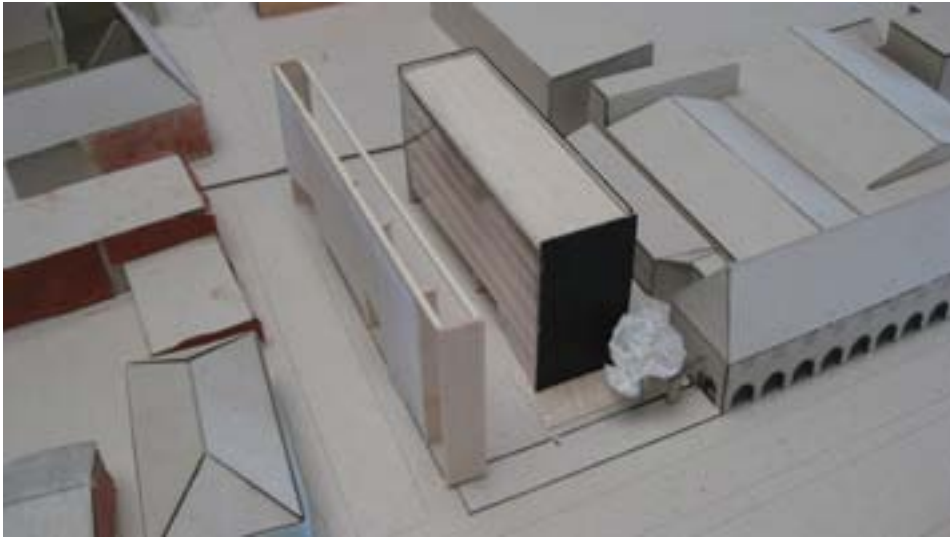

proposal with  
two elements